



NOTE
 Responsibility is not accepted for errors made by others in scaling from this drawing. All construction information should be taken from figured dimensions only. All dimensions should be checked on site prior to the manufacture of any components.

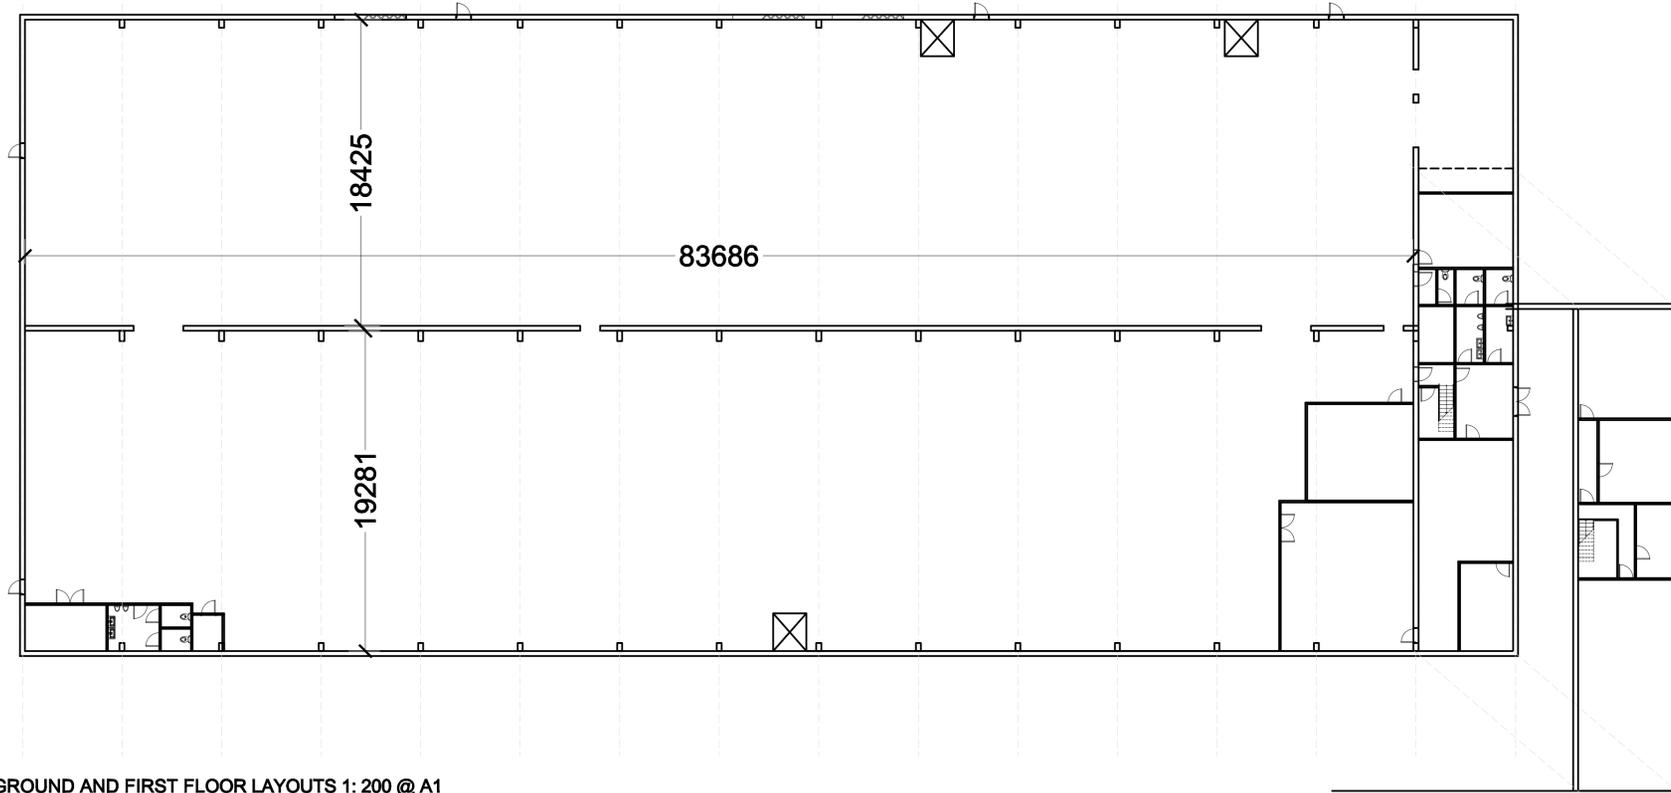

EXISTING GROUND AND FIRST FLOOR LAYOUTS 1: 200 @ A1

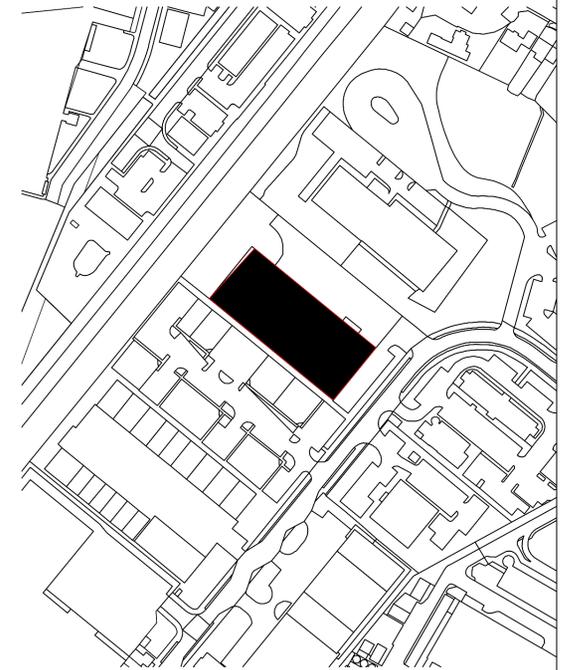

EXISTING SITE PLAN 1:2000 @ A1



ALSO AVAILABLE IN DWG FORMAT

Pall Mall
 0121 228 0000
 pallmallestates.co.uk

design HAUS
 Design Haus,
 56 Portland Road,
 West Bridgford
 Nottingham,
 NG2 8DN
 Email: jbrindley@thedesighnhaus.org
 Web: www.thedesighnhaus.org

Bramhall Moor Industrial Estate
 Stockport
 Manchester
 SK7 5BW

Drawing Title			
GROUND AND FIRST FLOOR EXISTING LAYOUT			
Scale	Drawn	Checked	Date
1:200@A1	JAB	WM	20.10.12
Dwg.No	Revision		
N1015-100			
Project No.	Status:		

EXISTING