




NOTE
Responsibility is not accepted for errors made by others in
scaling from this drawing. All construction information should be
taken from figured dimensions only.
All dimensions should be checked on site prior to the
manufacture of any components

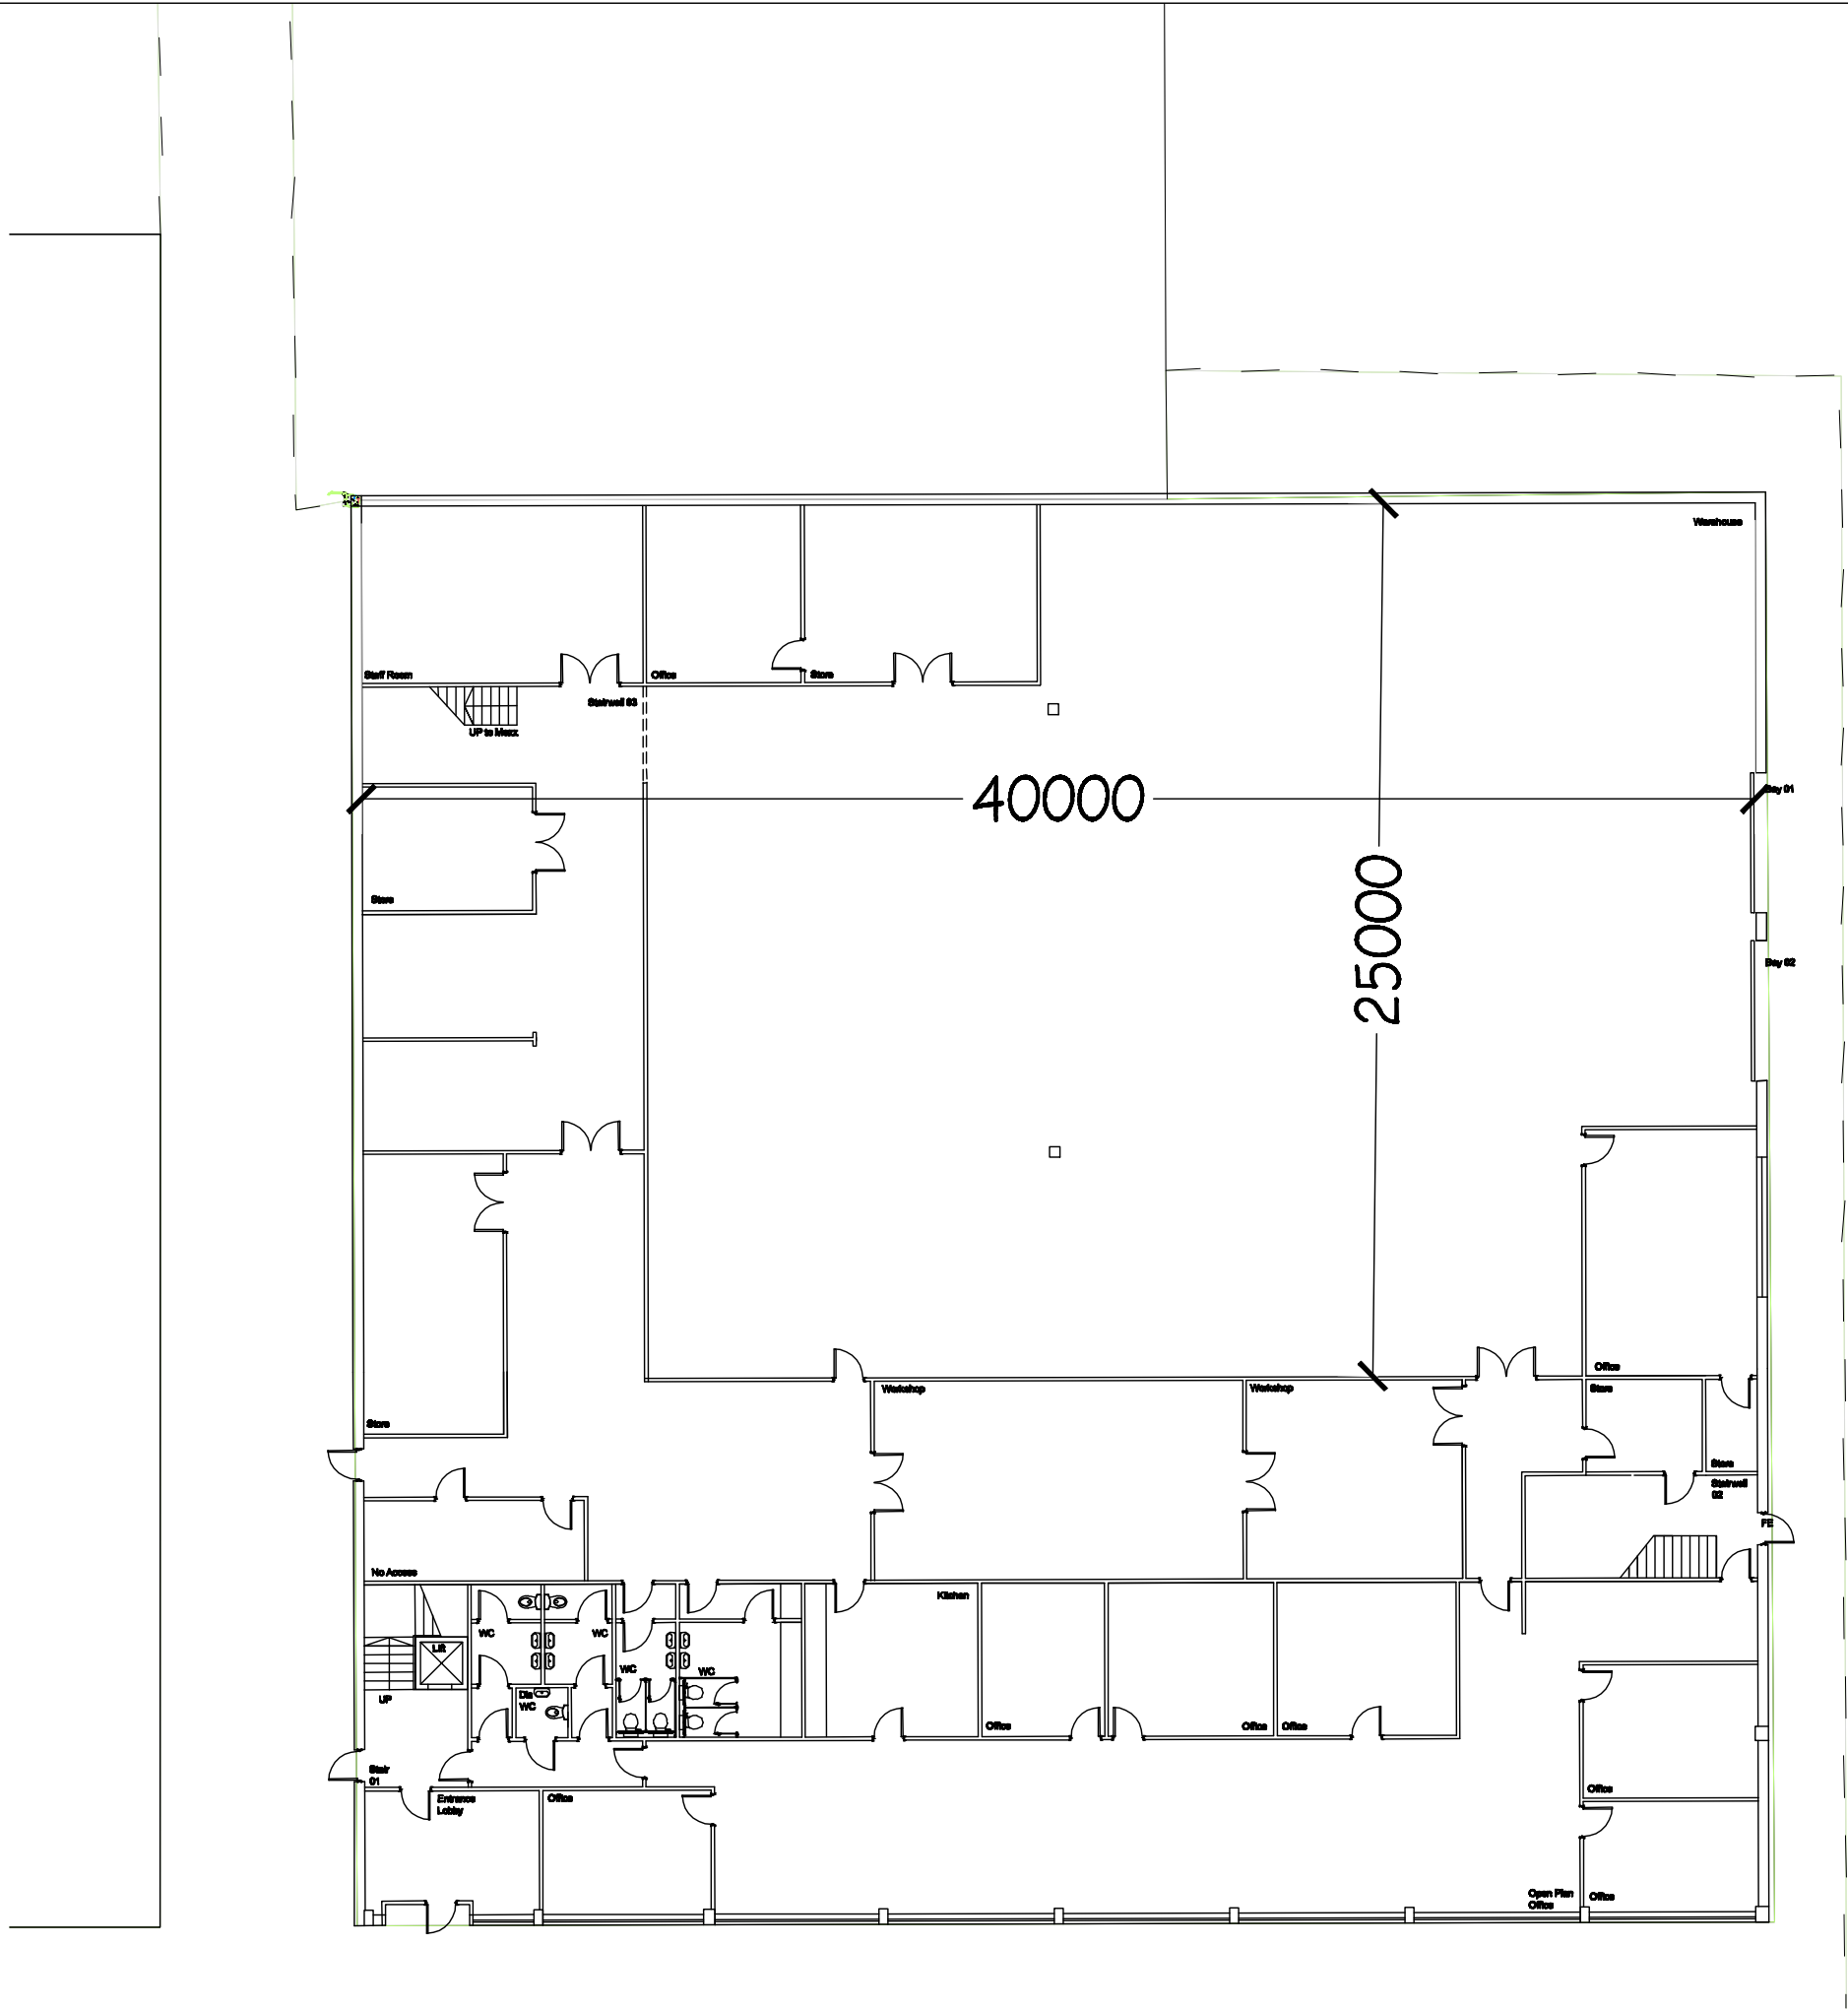

EXISTING GROUND FLOOR LAYOUT

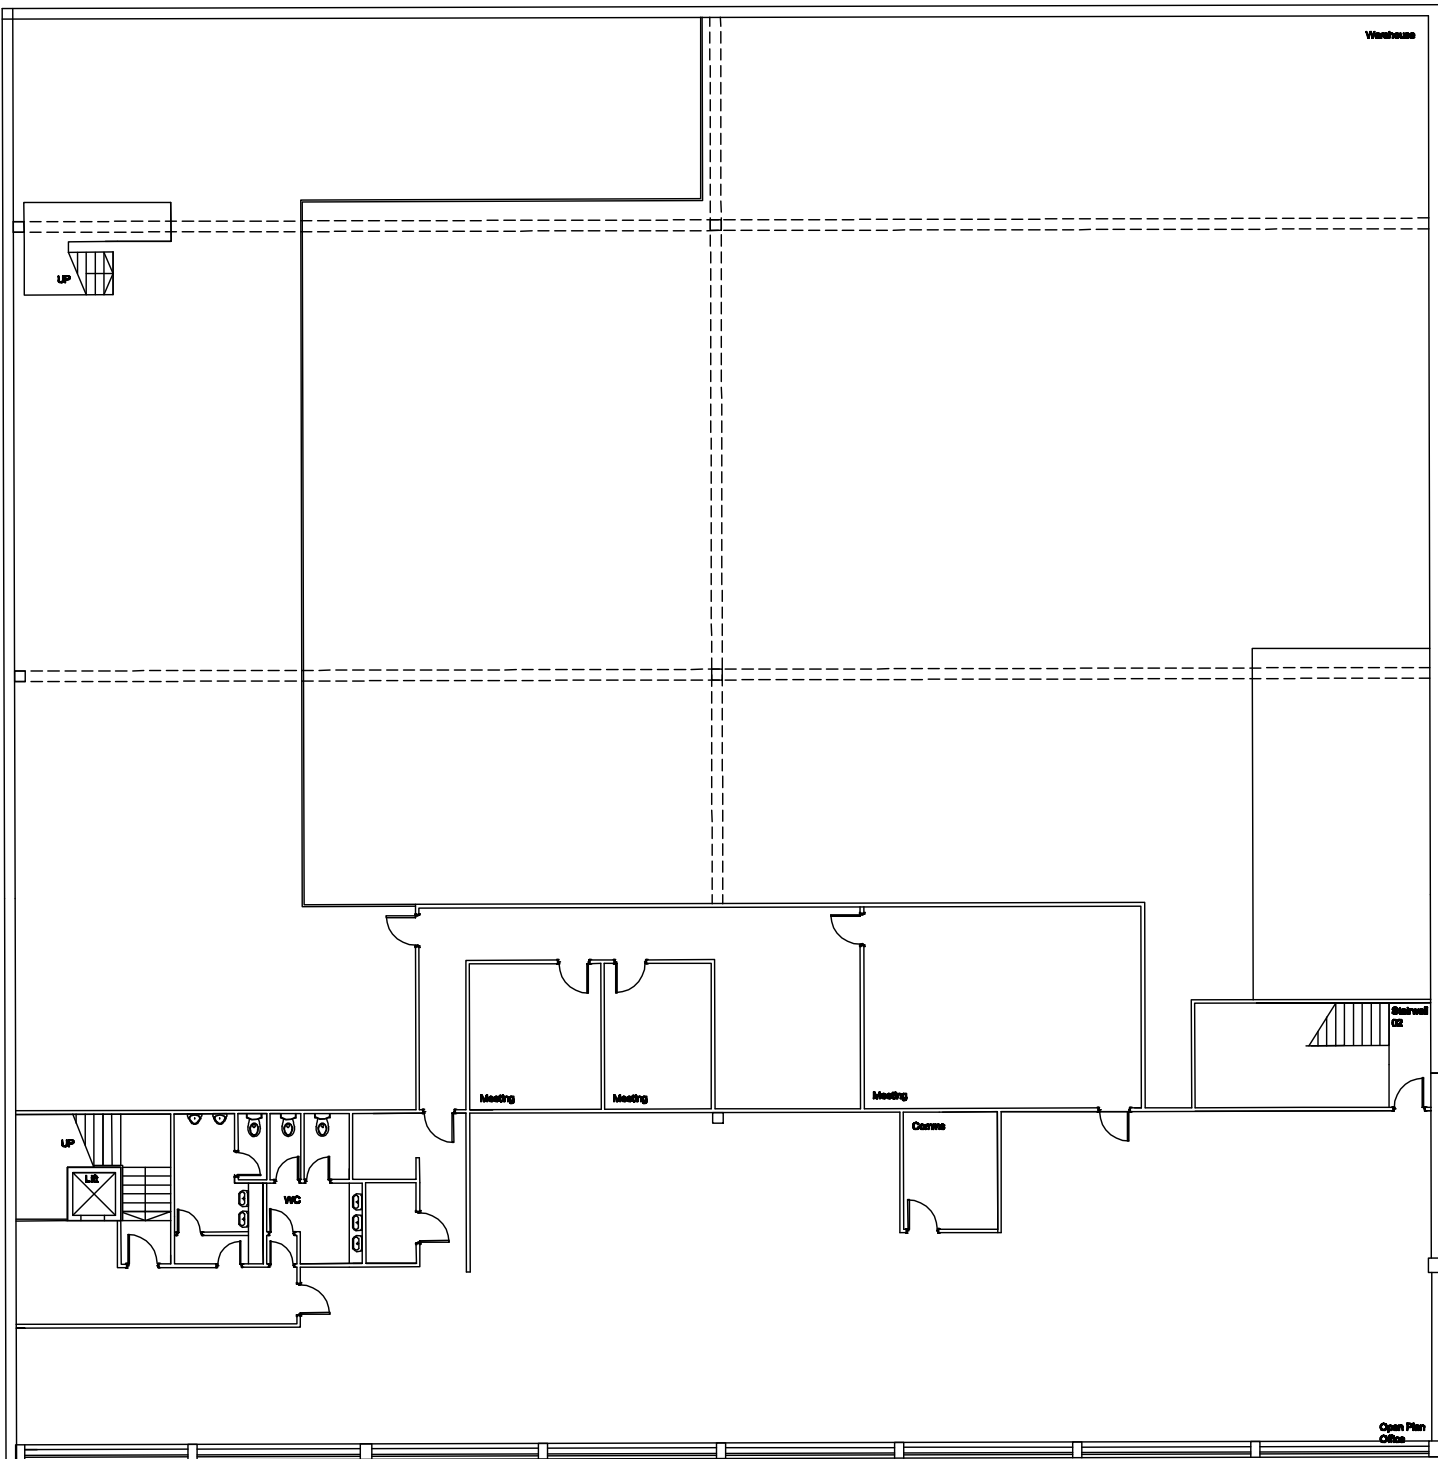

EXISTING FIRST FLOOR AND MEZZANINE LAYOUT

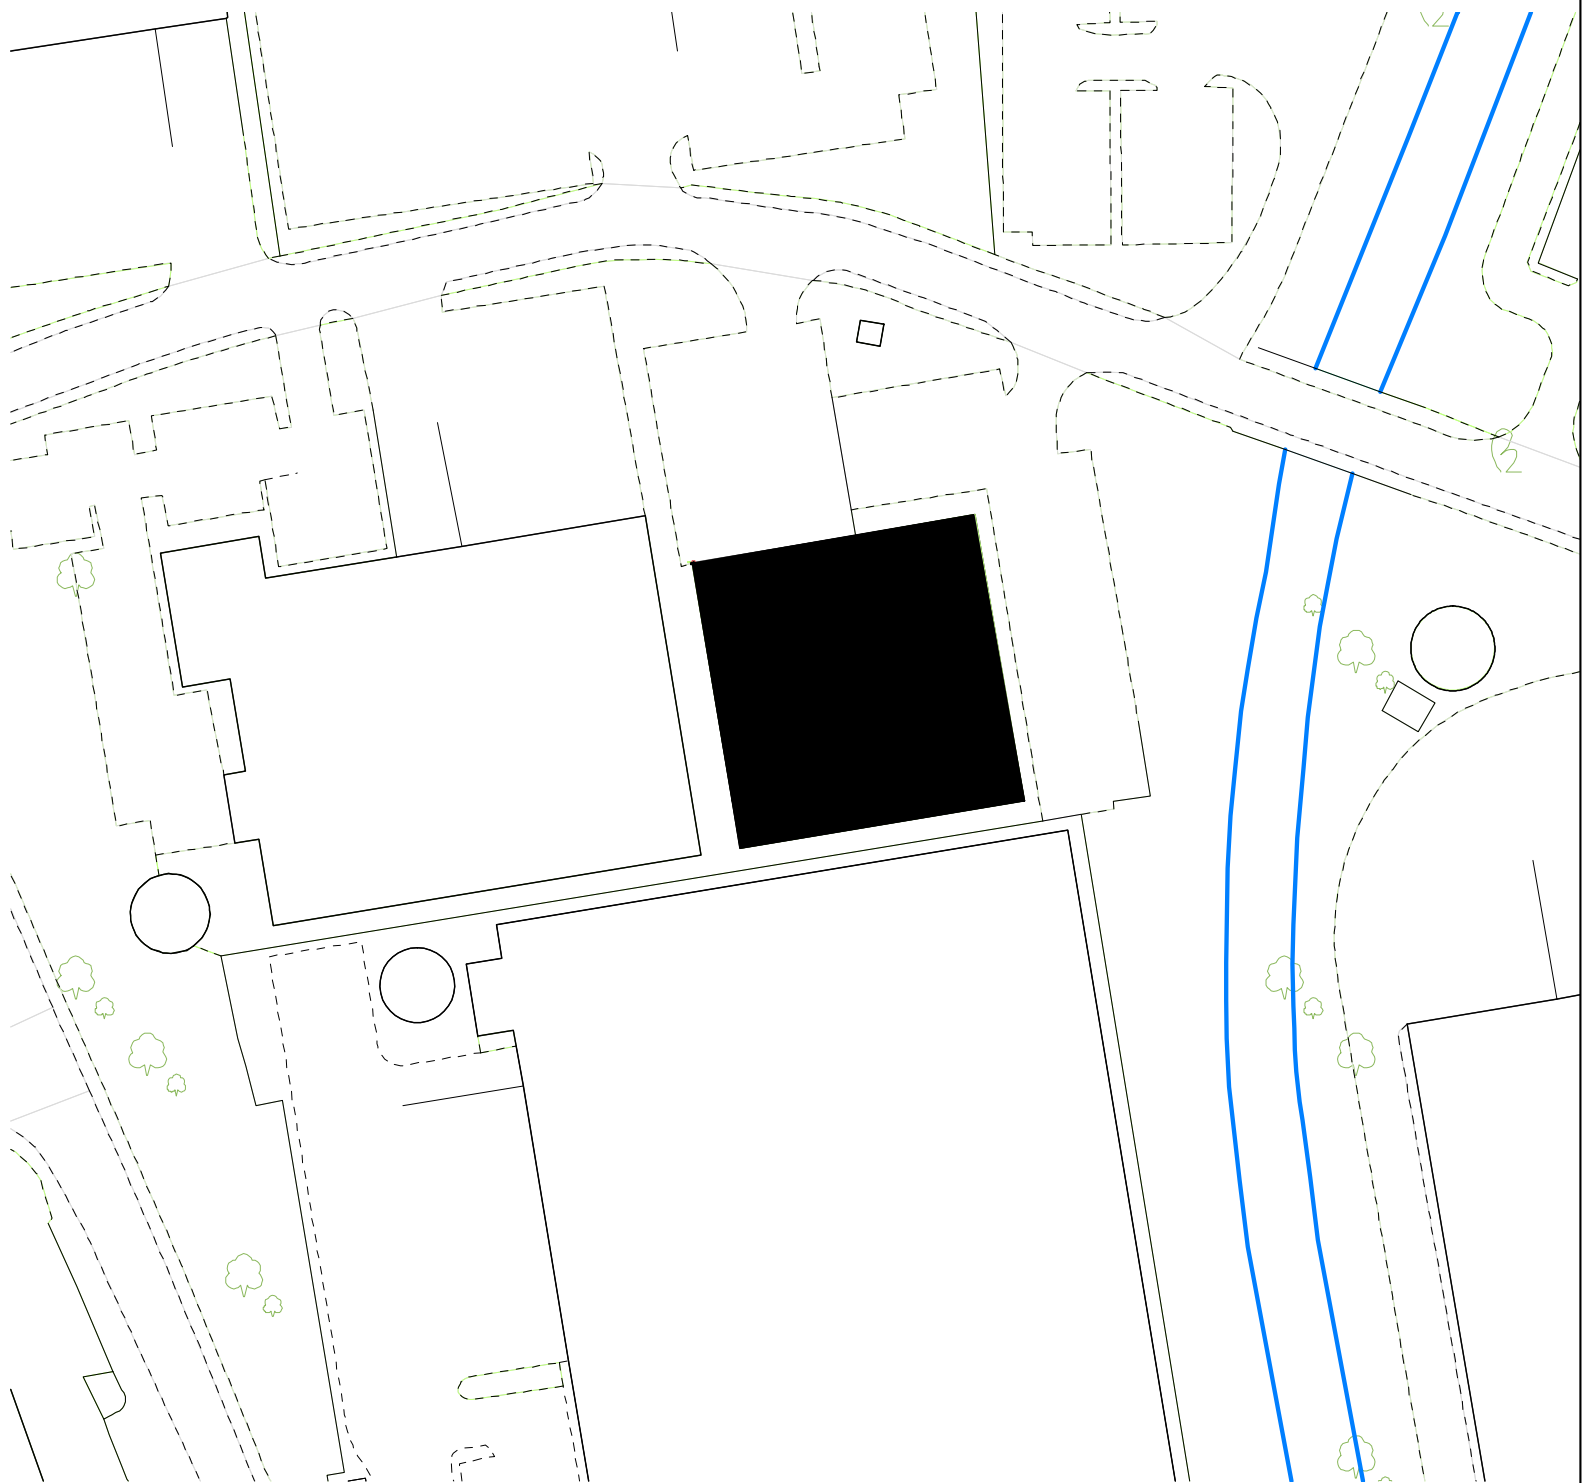

EXISTING SITE PLAN

ALSO AVAILABLE IN DWG FORMAT



Pall Mall
0121 228 0000
pallmallestates.co.uk



Design Haus,
5a Portland Road,
West Bridgford
Nottingham,
NG2 6DN
Email: jbrindley@thedesignhaus.org
Web: www.thedesignhaus.org


Project

UNIT 2A
SWIFT PARK
RUGBY
WEST MIDLANDS
CV21 1DZ

Drawing Title

GROUND AND FIRST FLOOR
EXISTING
LAYOUT

Scale	Drawn	Checked	Date
1:200@A1	JAB	SP	25.07.12
Dwg No	Revision		
N1008-100			
Project No.		Status:	

 

EXISTING