

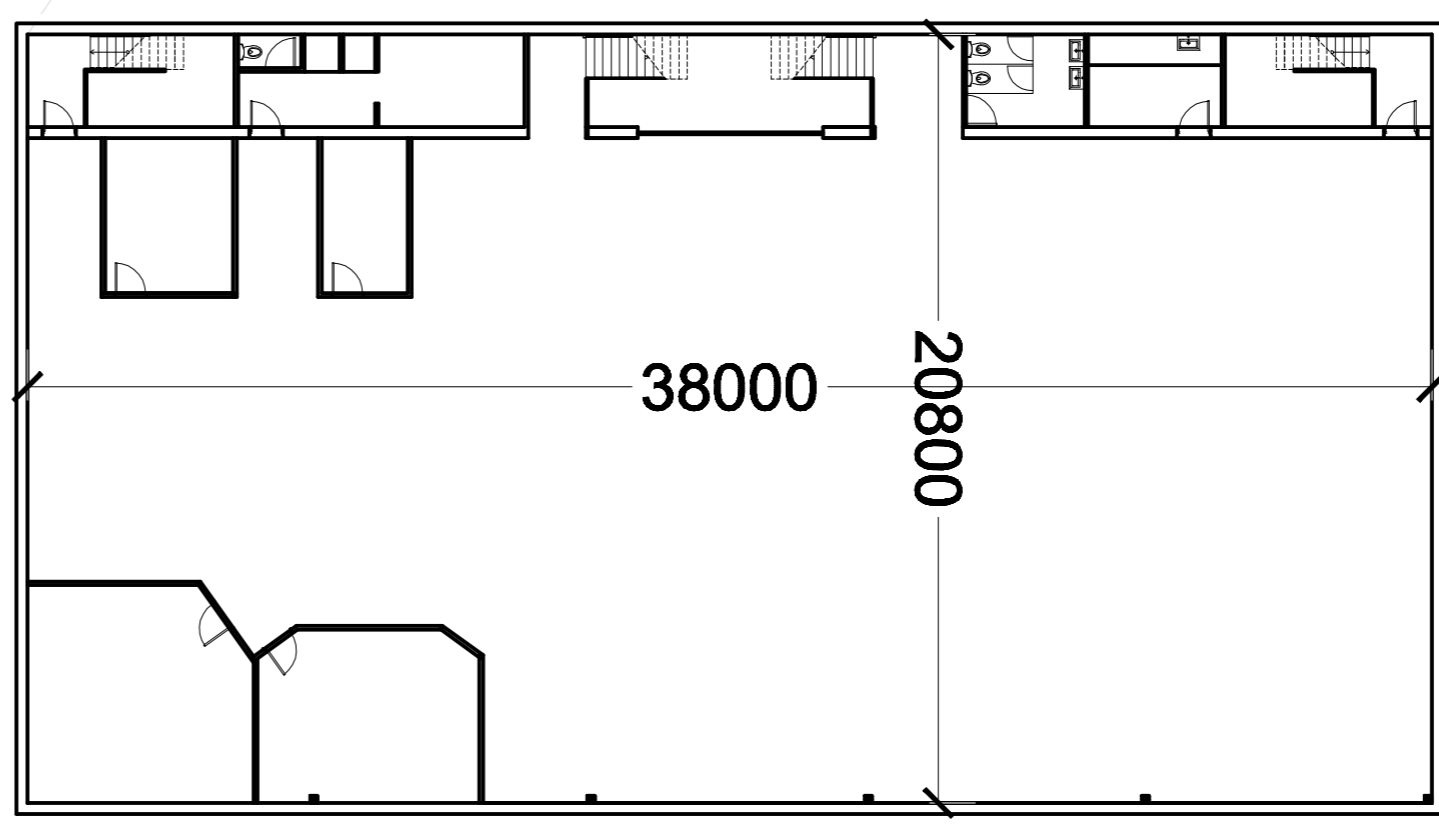


NOTE: Liability is not accepted for errors made by others in reading from this drawing. All construction information should be taken from figured dimensions only. All dimensions should be checked on site prior to the commencement of any construction.

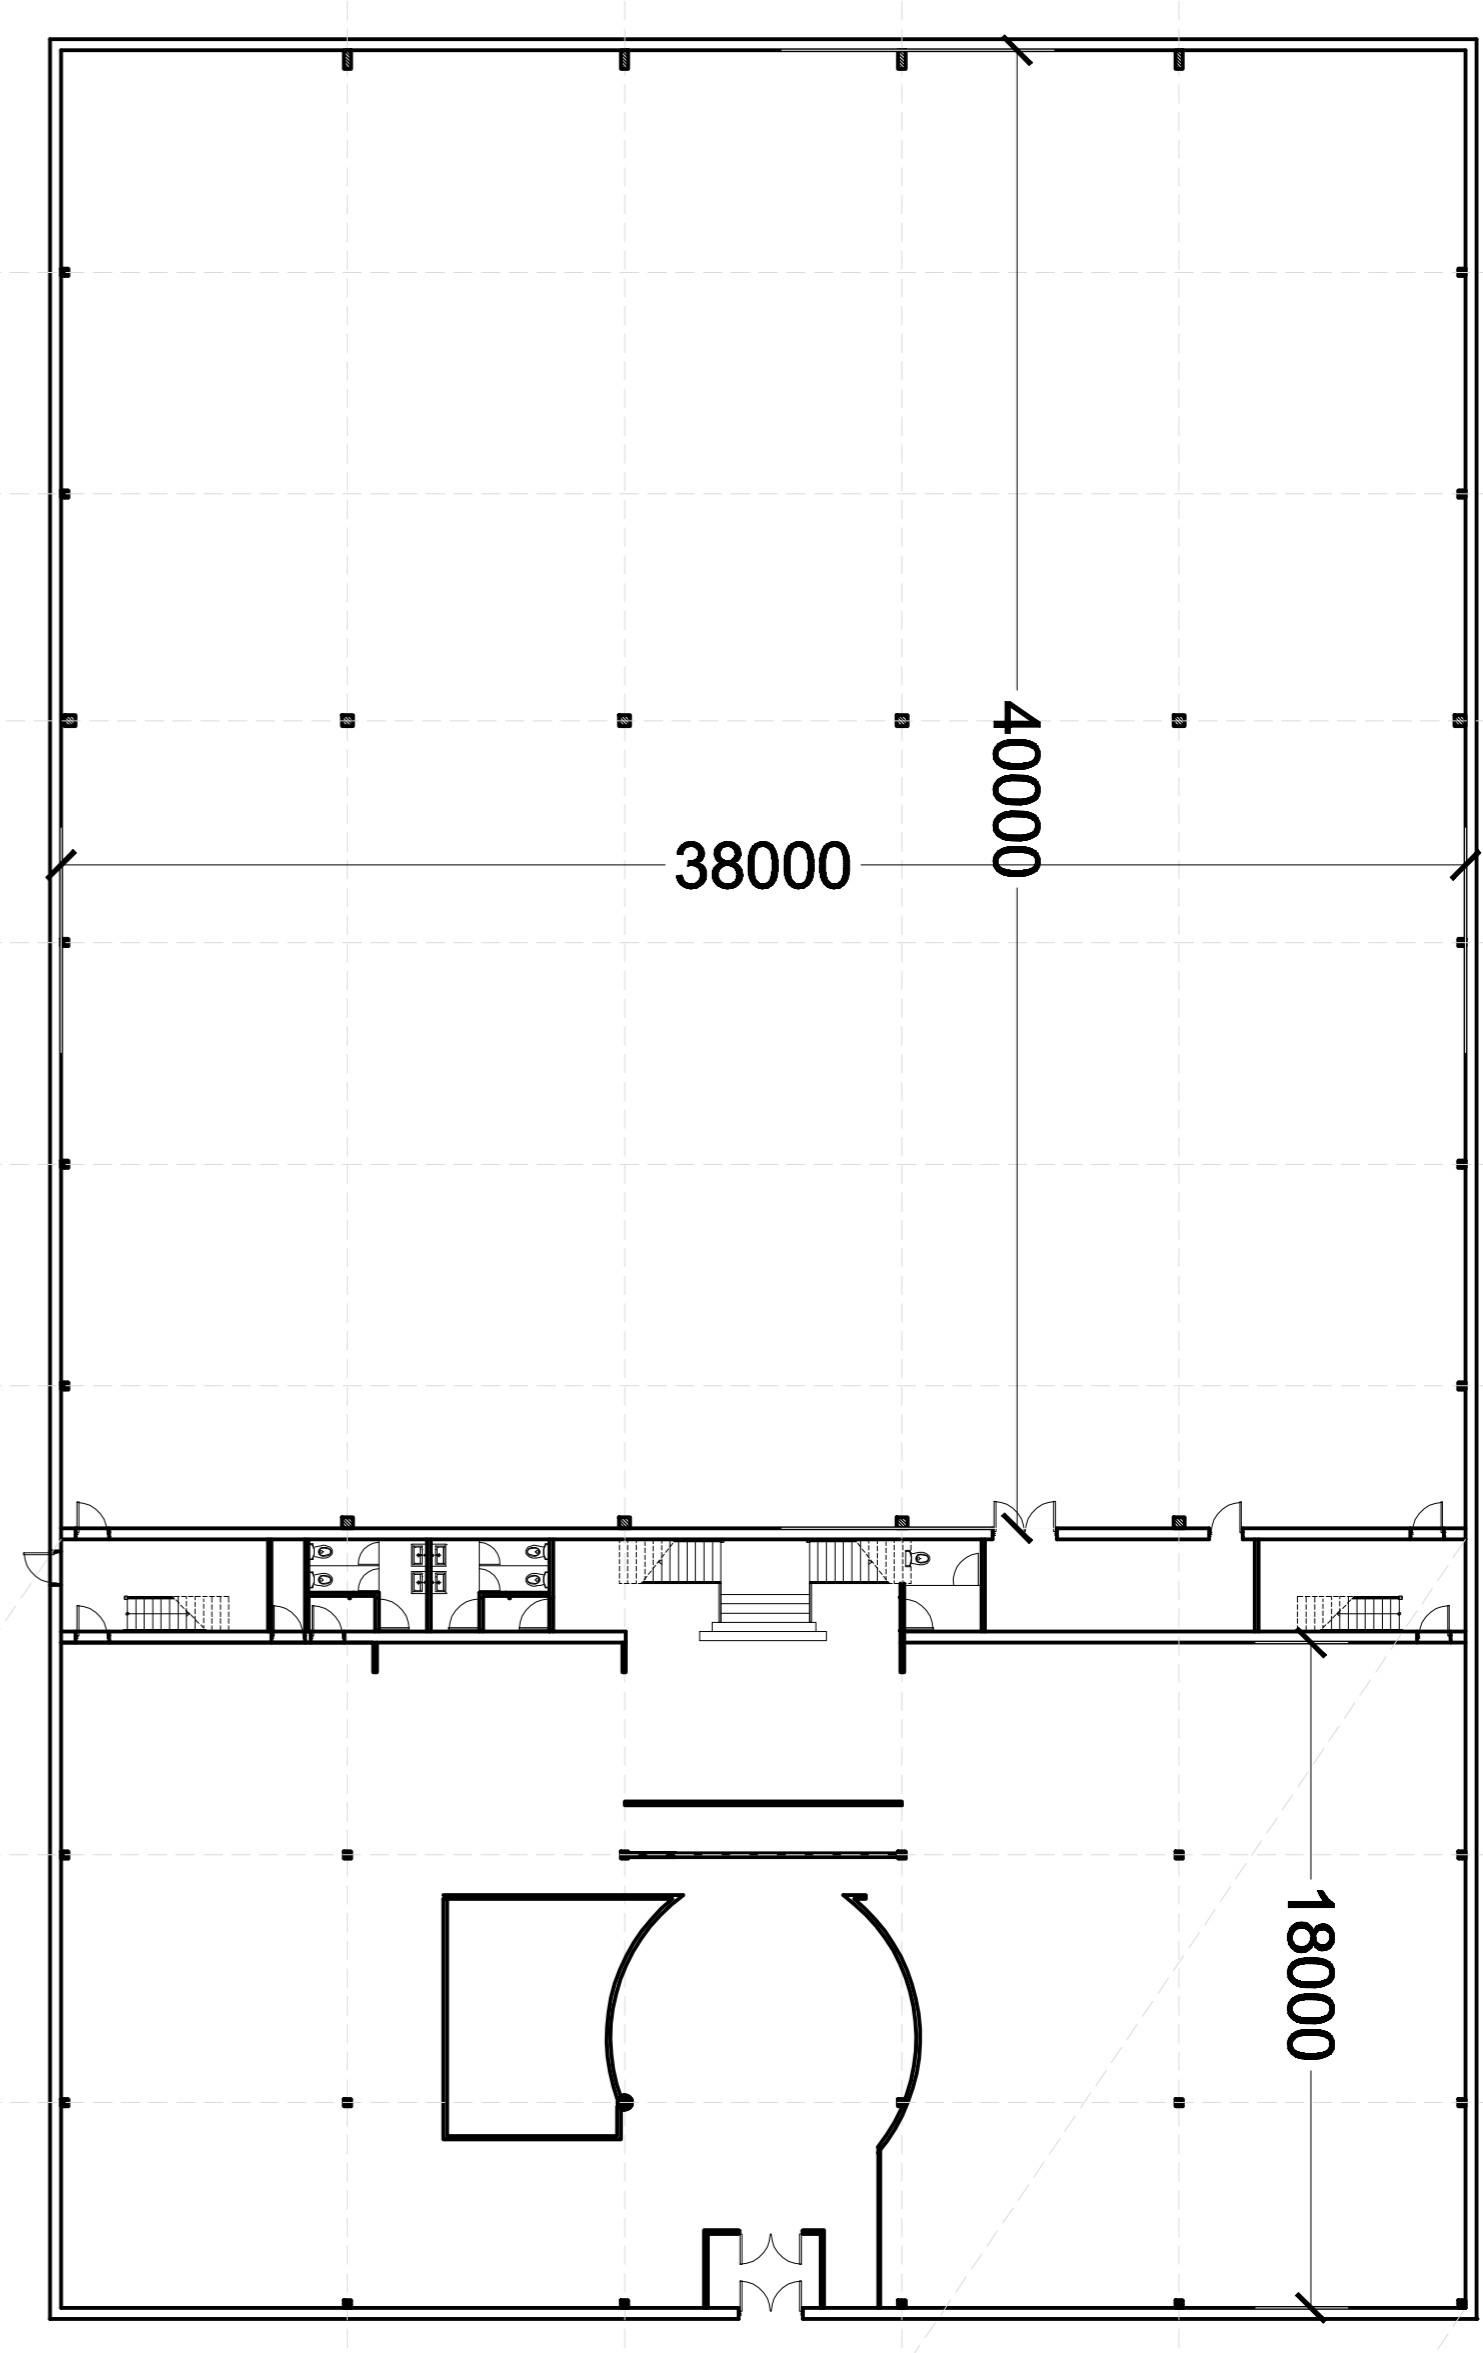

EXISTING GROUND AND FIRST FLOOR LAYOUTS 1:200 @ A1

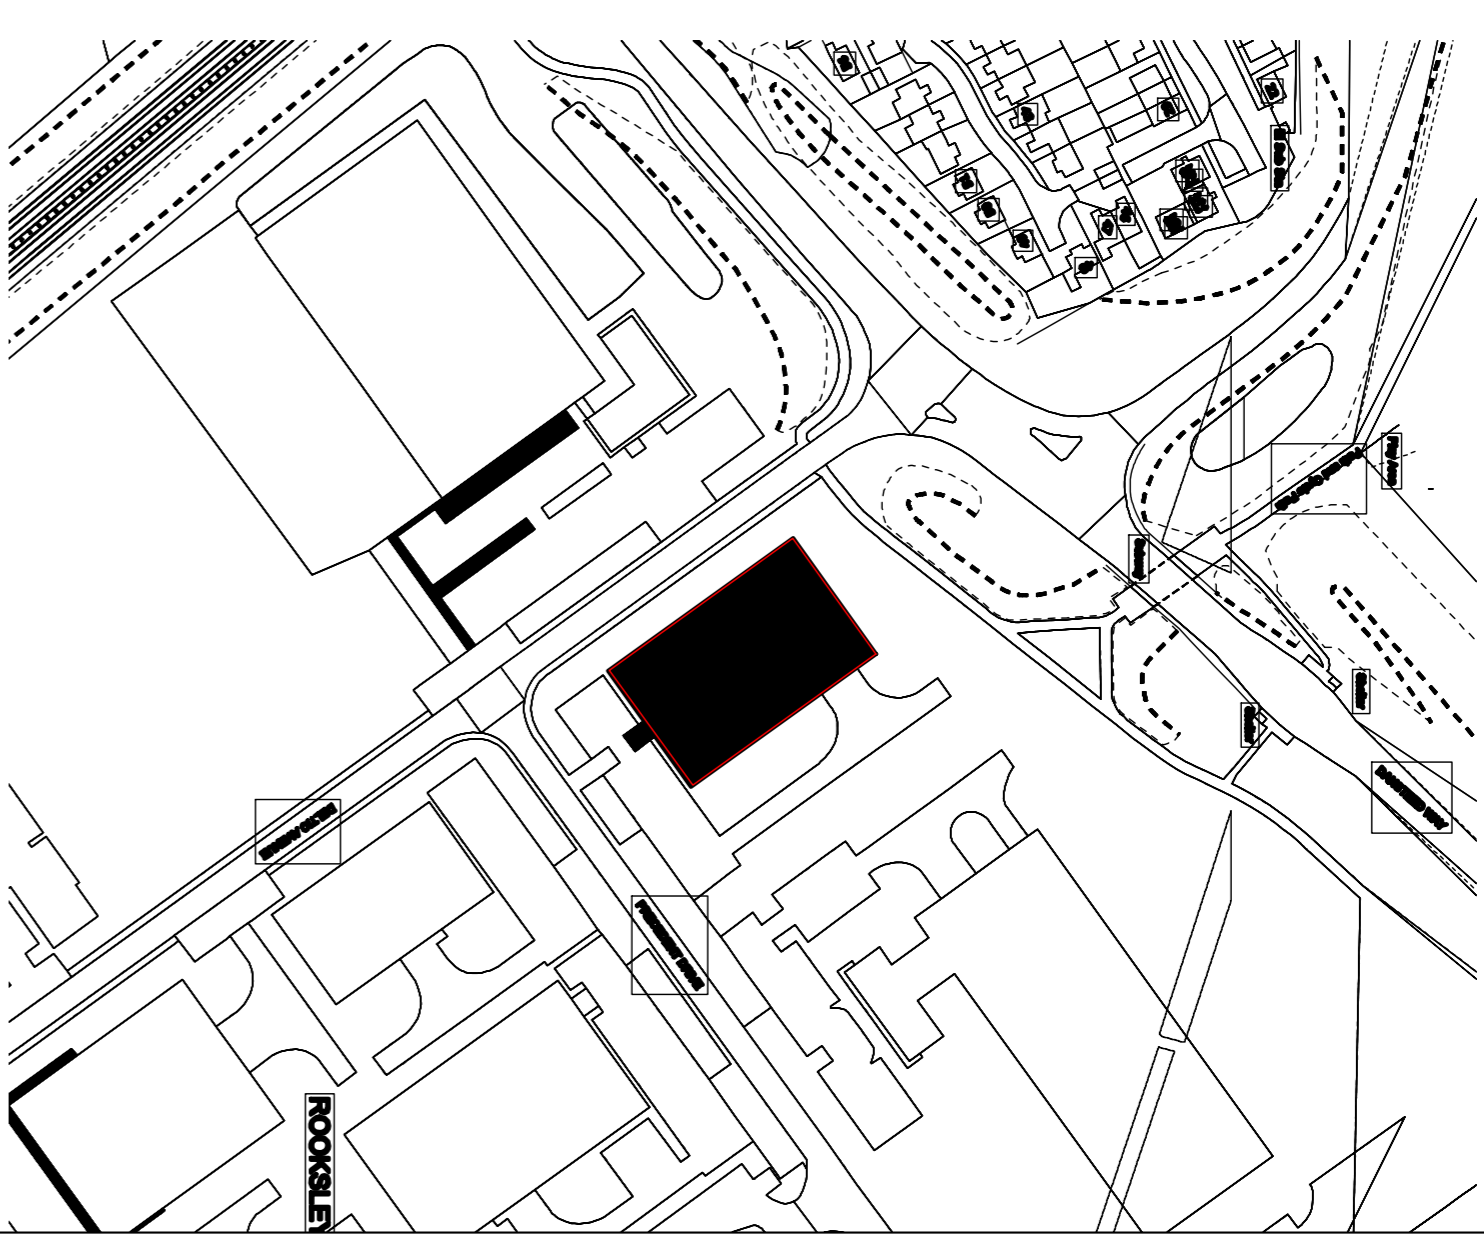

EXISTING SITE PLAN 1:2000 @ A1

ALSO AVAILABLE IN DWG FORMAT

**Pall Mall**  
**0121 228 0000**  
 pallmallestates.co.uk

**design HAUS**  
 Design House Ltd.  
 West End  
 Nottingham  
 NG2 0BN  
 Email: info@designhaus.org  
 Web: www.designhaus.org

**Project**  
**Precedent House**  
 Wilson Wynne  
 100-102  
 MK15 8PD

**Project Title**  
**GROUND AND FIRST FLOOR EXISTING LAYOUT**

Scale	Drawn	Checked	Date
1:200 @ A1	JMS	WV	14.11.12
Project No.	Studio		
<b>EXISTING</b>			

