



NOTE
 Responsibility is not accepted for errors made by others in scaling from this drawing. All construction information should be taken from figured dimensions only. All dimensions should be checked on site prior to the manufacture of any components

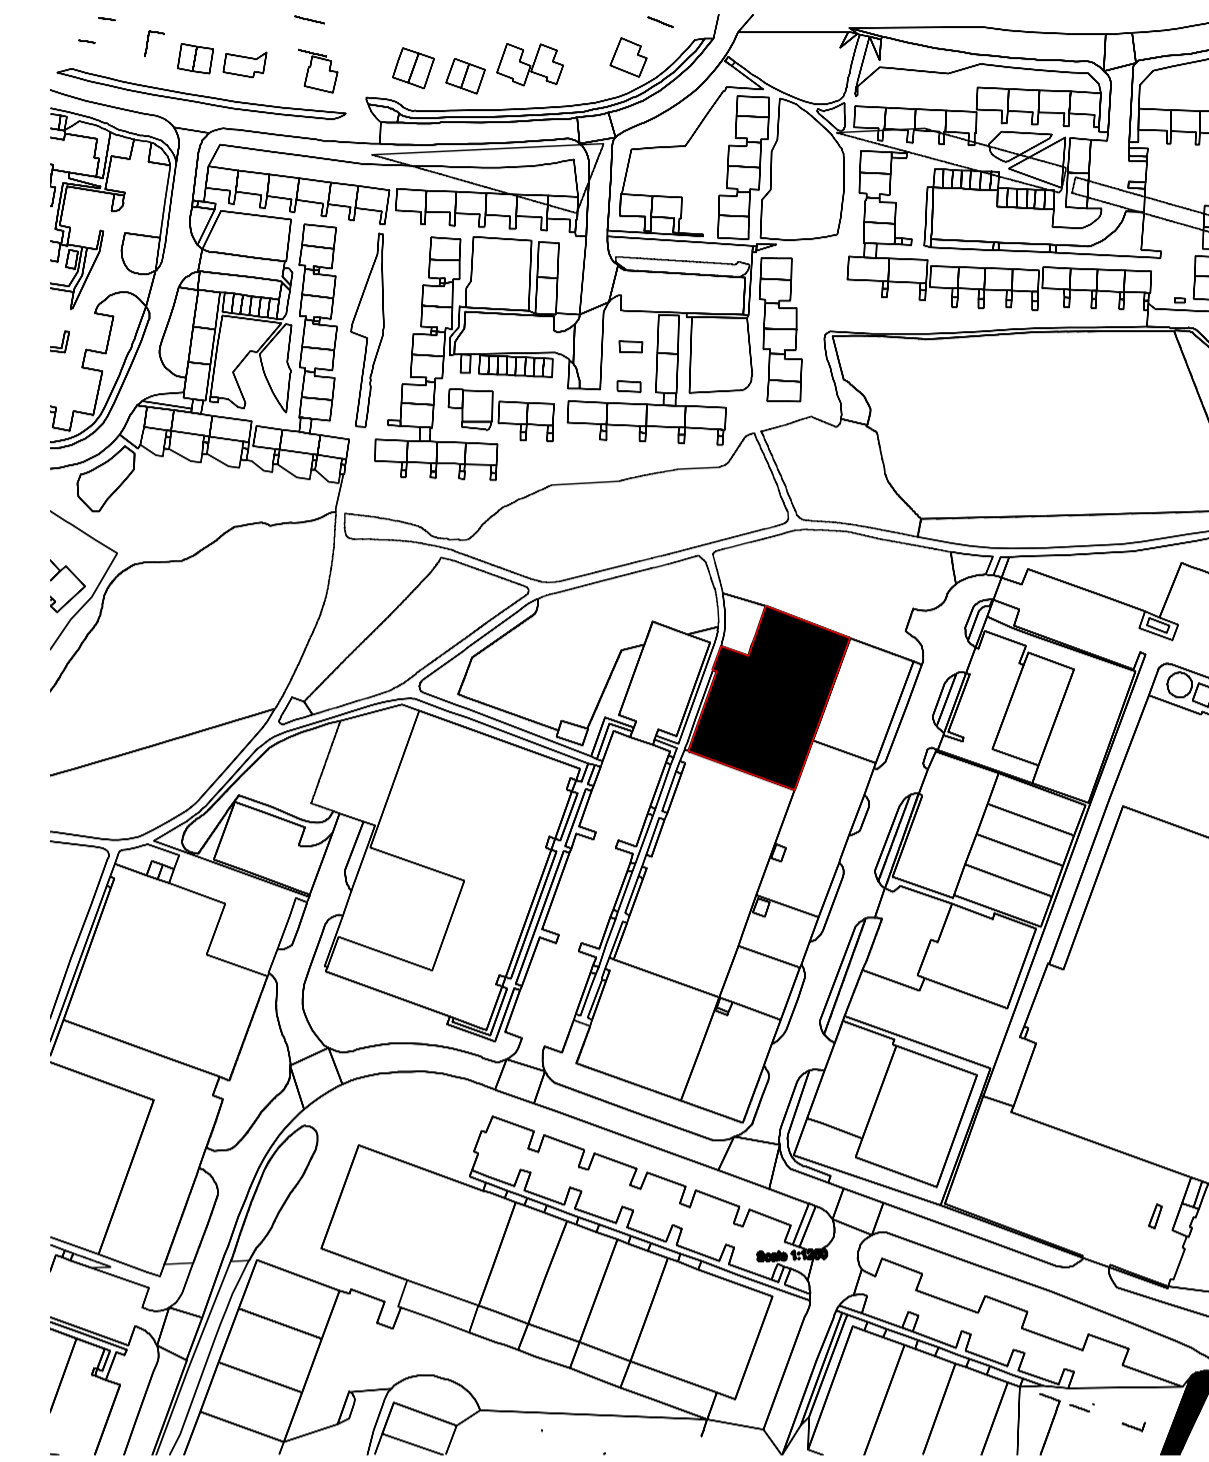

EXISTING SITE PLAN 1:2000 @ A1

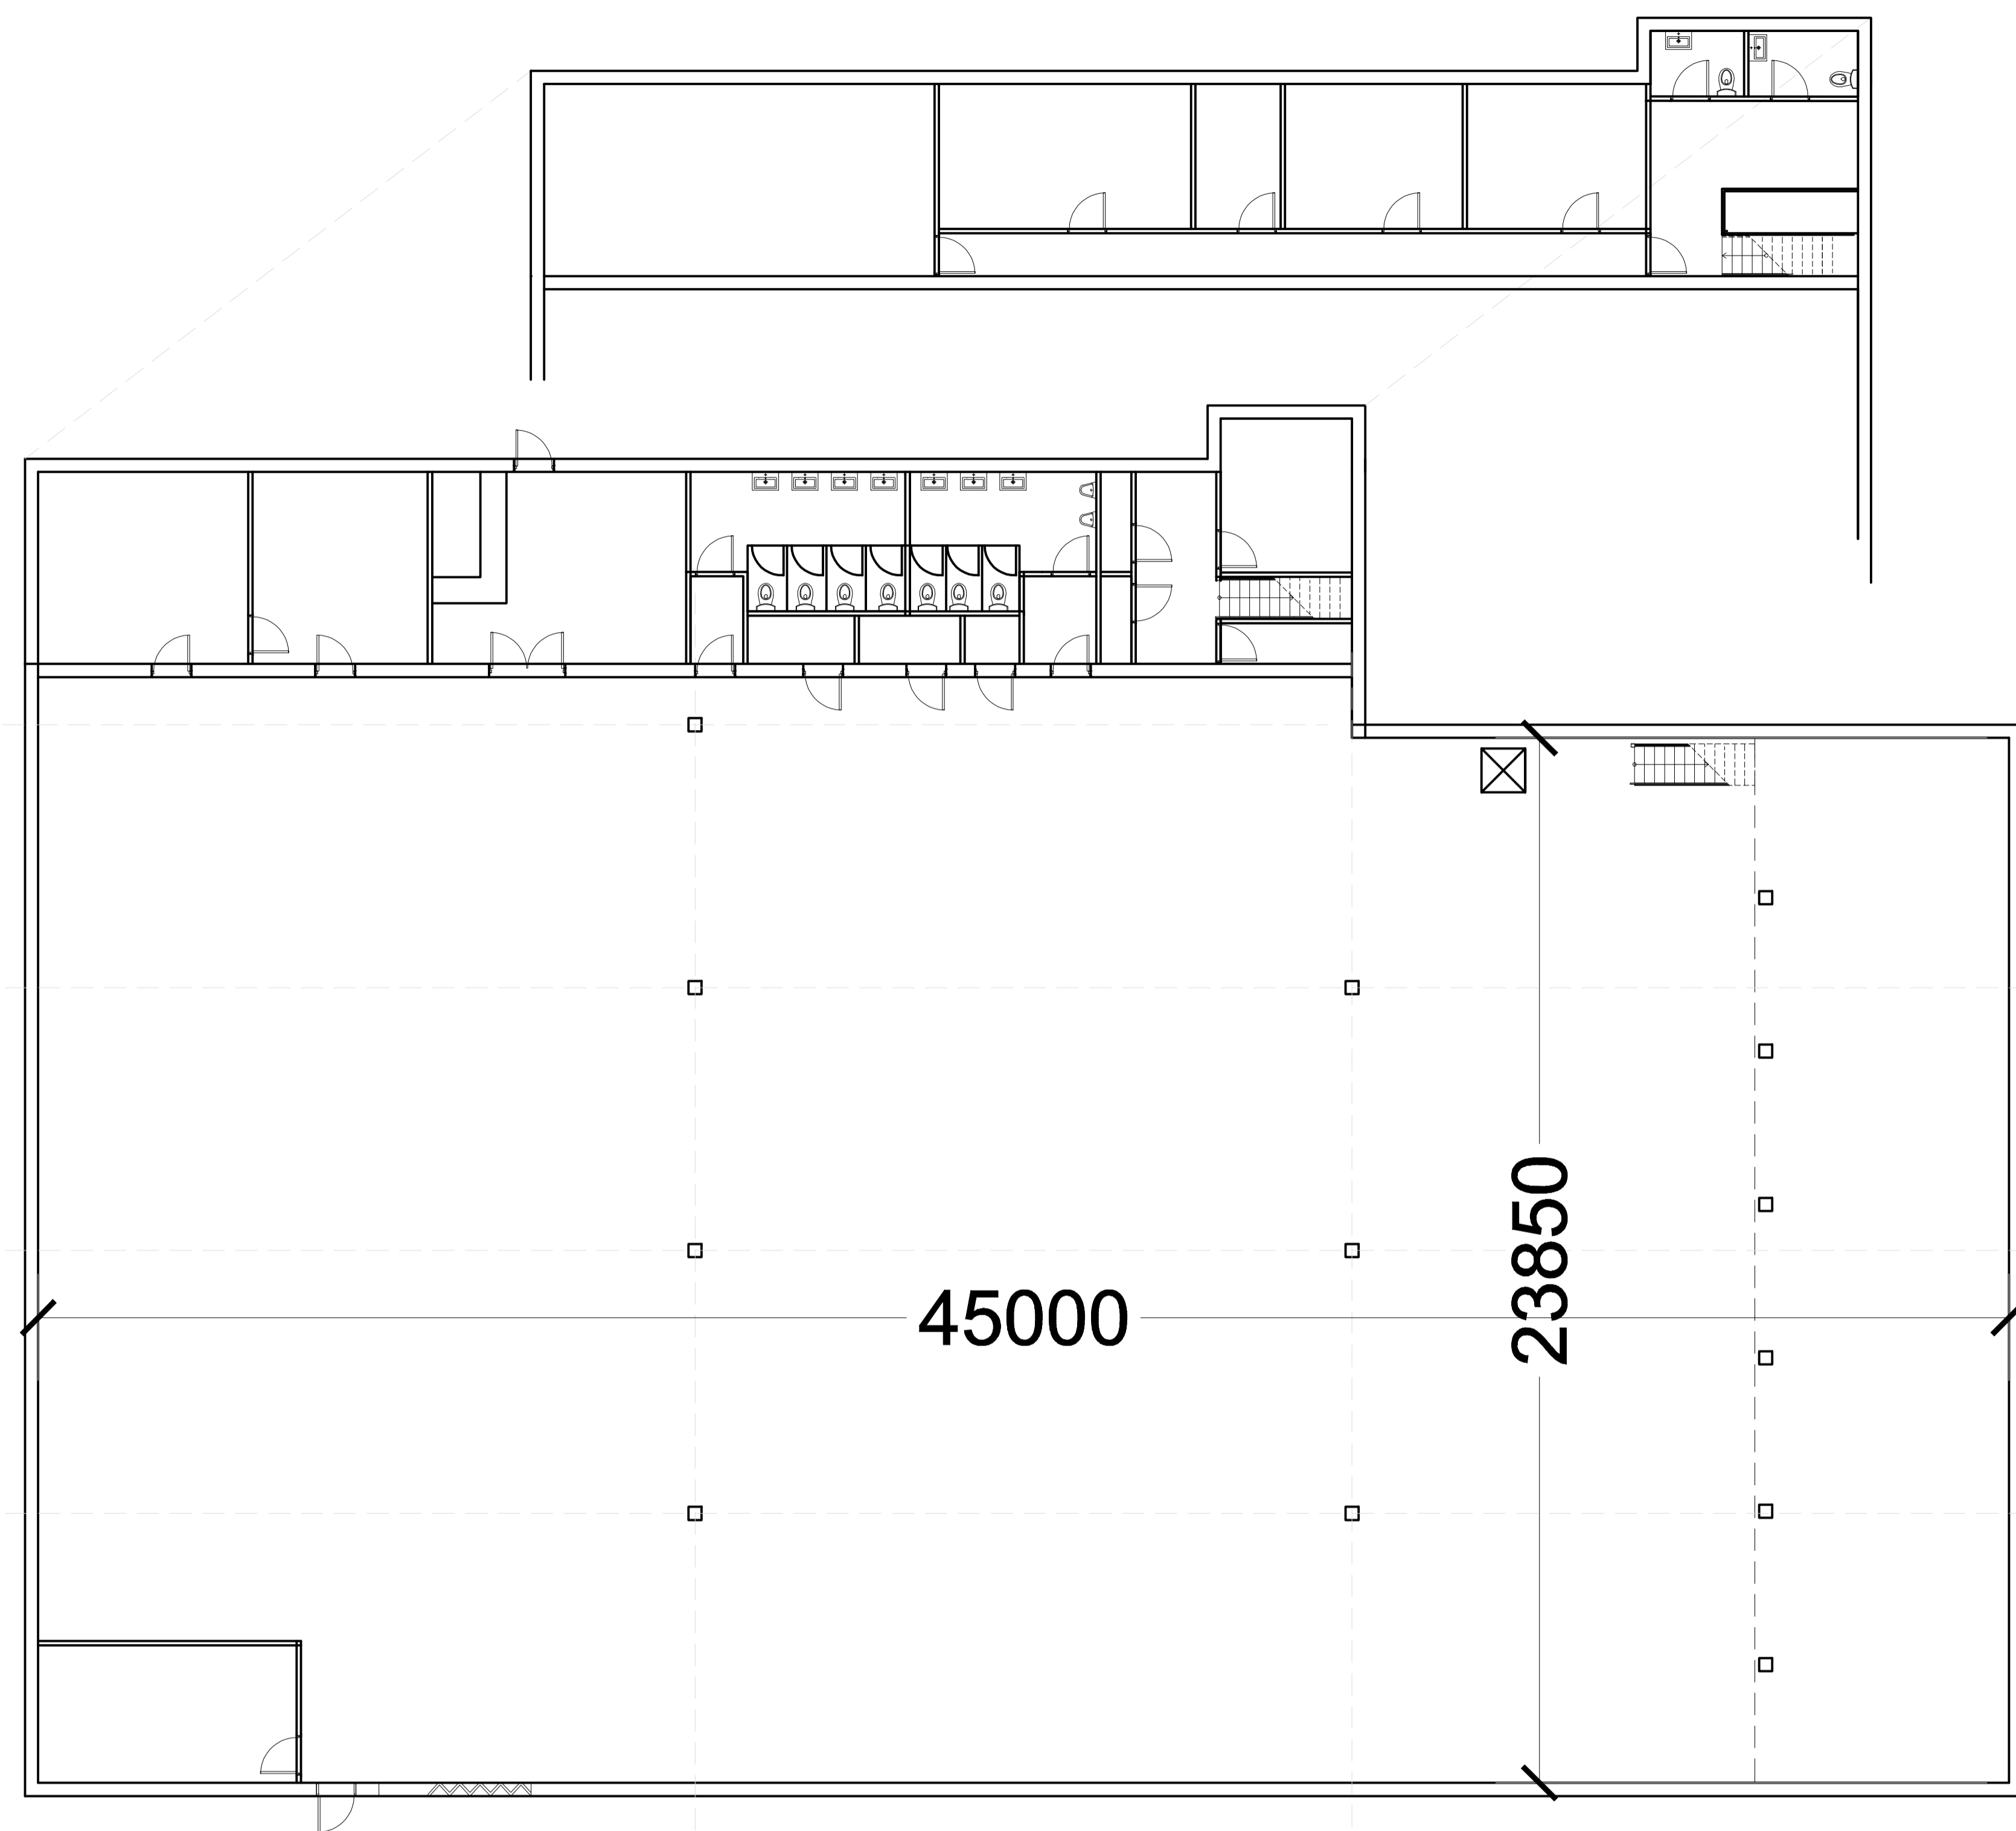

EXISTING GROUND AND FIRST FLOOR LAYOUTS 1: 100 @ A1

ALSO AVAILABLE IN DWG FORMAT

Pall Mall
 0121 228 0000
 pallmallestates.co.uk

design HAUS
 Design Haus,
 52 Portland Road,
 West Bridgford,
 Nottingham,
 NG2 8DN
 Email: jbrindley@thedesignhaus.org
 Web: www.thedesignhaus.org

Project
52 Hemming Road
 Washford Industrial Estate
 Rudditch
 B98 0EA

Drawing Title
**GROUND AND FIRST FLOOR
 EXISTING
 LAYOUT**

Scale 1:200@A1	Drawn JAB	Checked WM	Date 29.10.12
Drg.No N1014-100		Revision	
Project No.		Status:	

EXISTING