



NOTE
 Responsibility is not accepted for errors made by others in scaling from this drawing. All construction information should be taken from figured dimensions only.
 All dimensions should be checked on site prior to the manufacture of any components

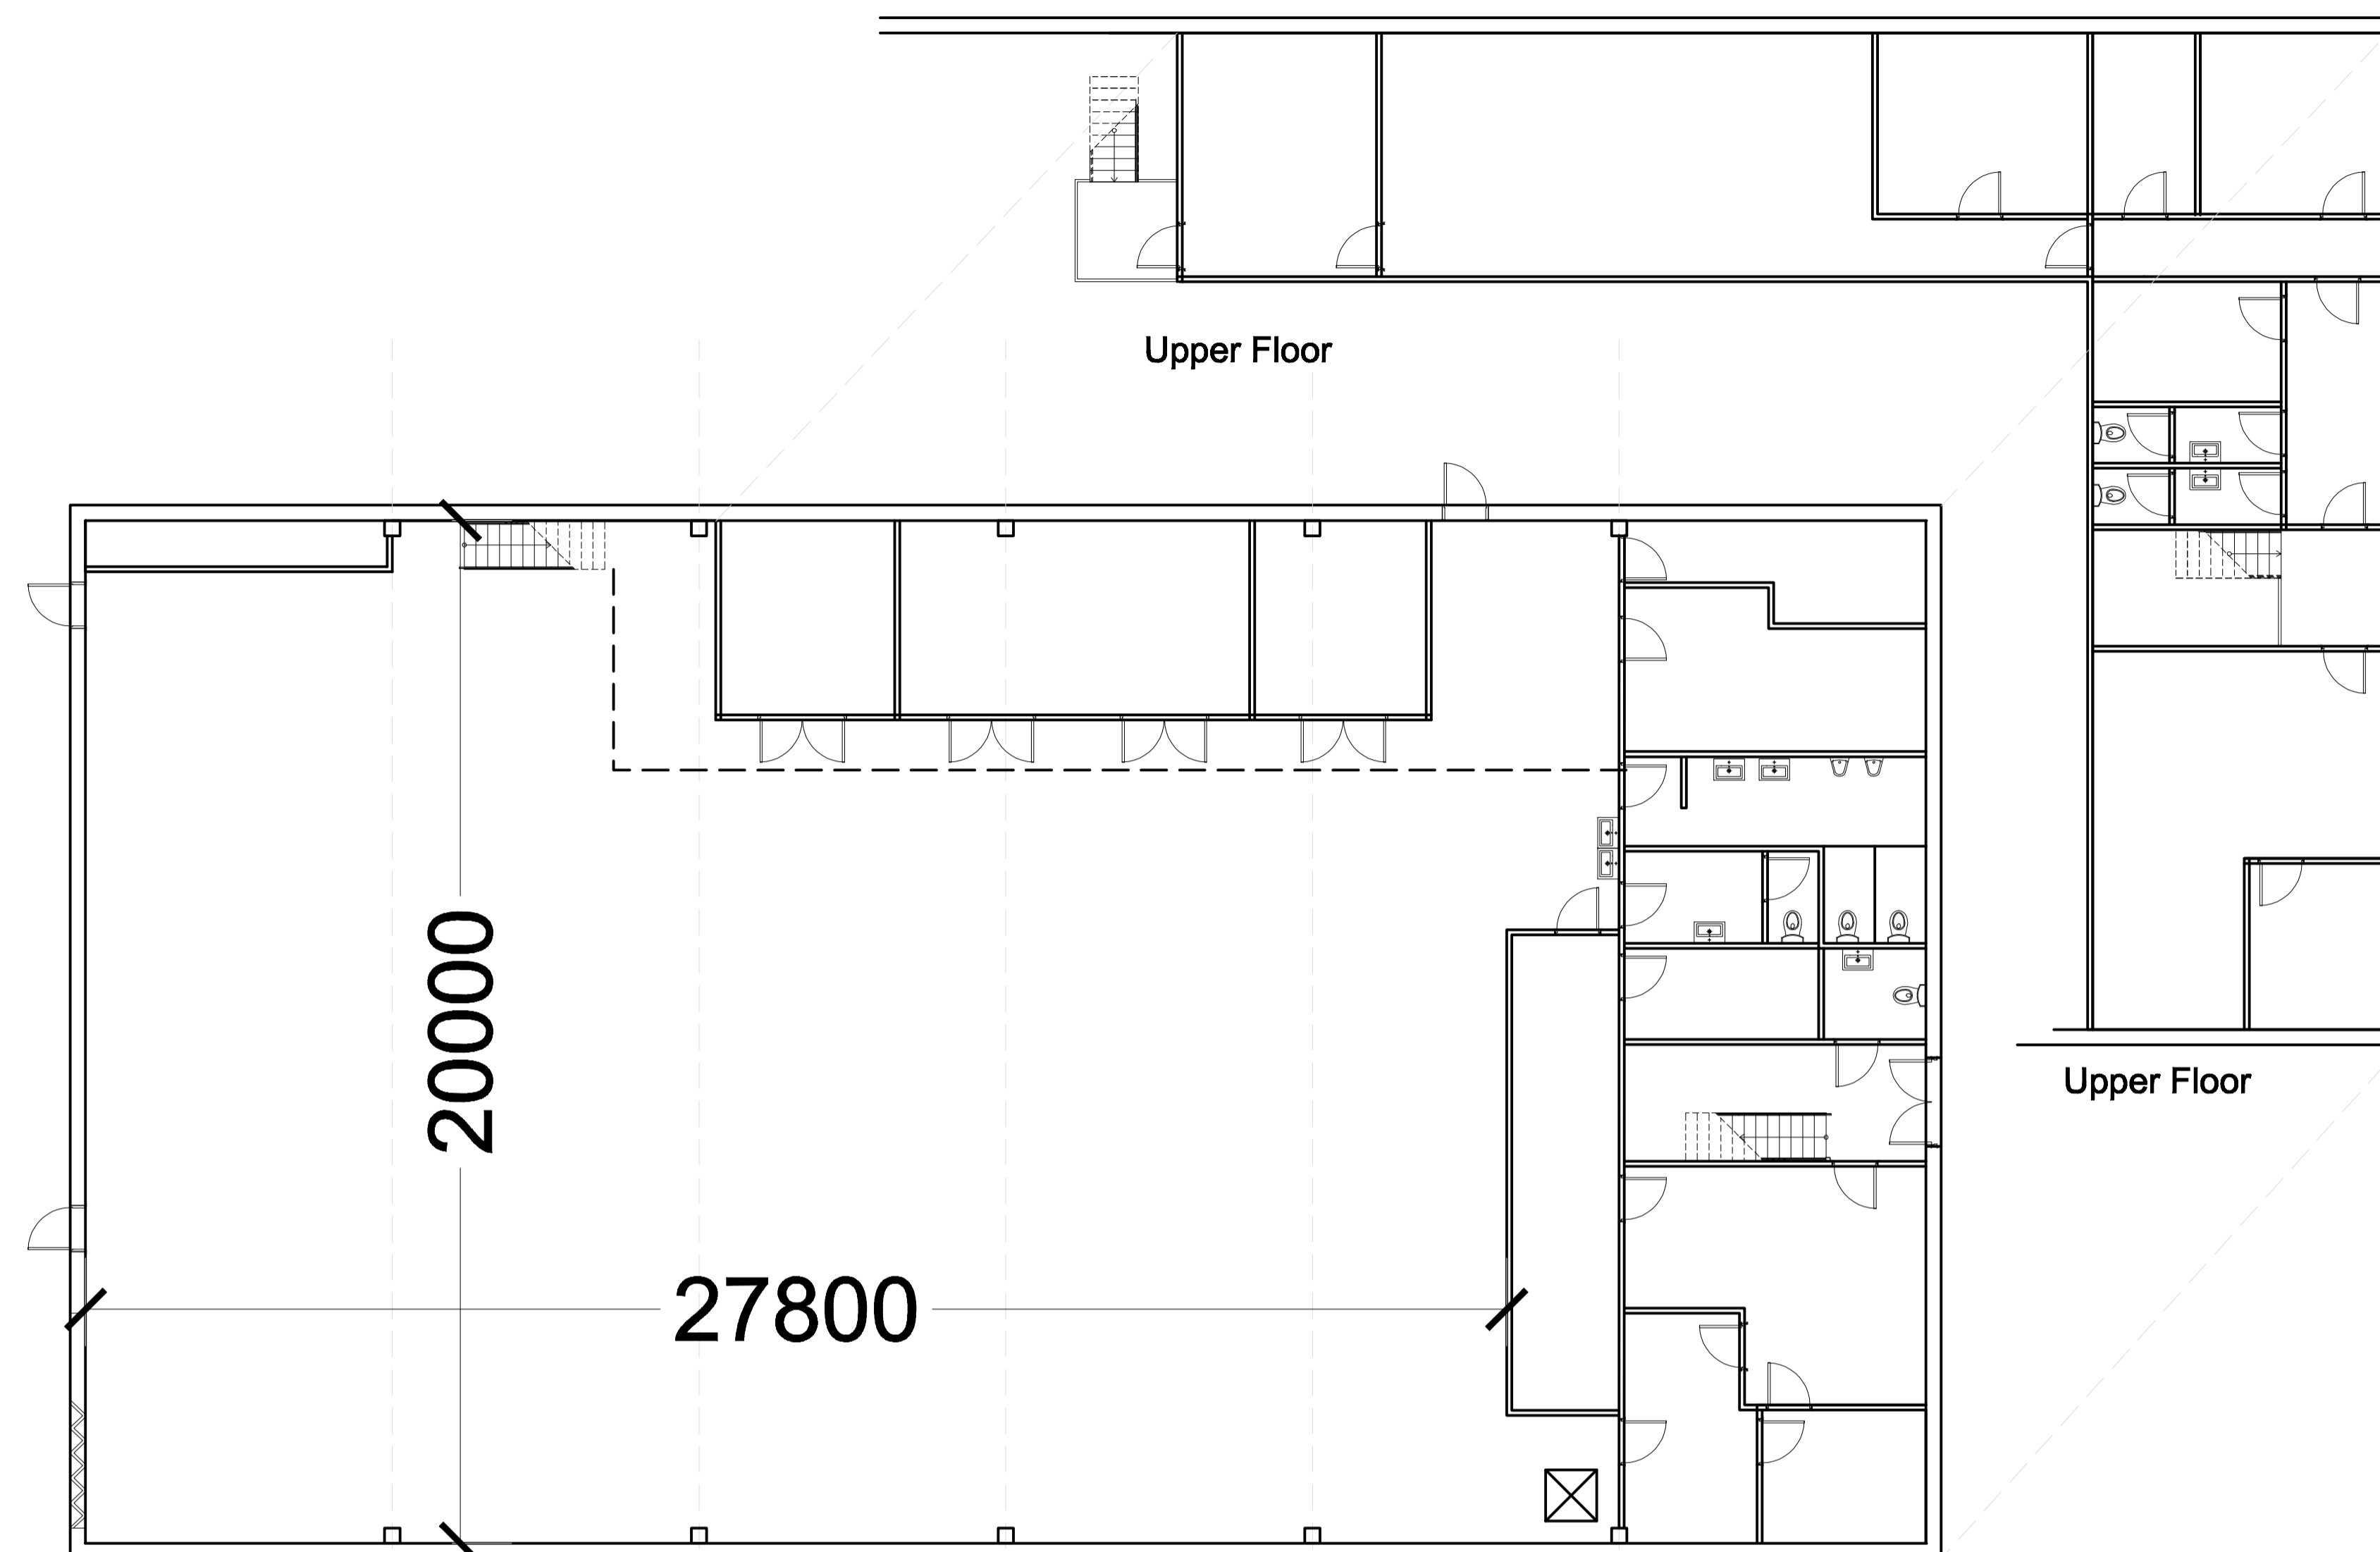

EXISTING GROUND FLOOR LAYOUTS 1: 100 @ A1

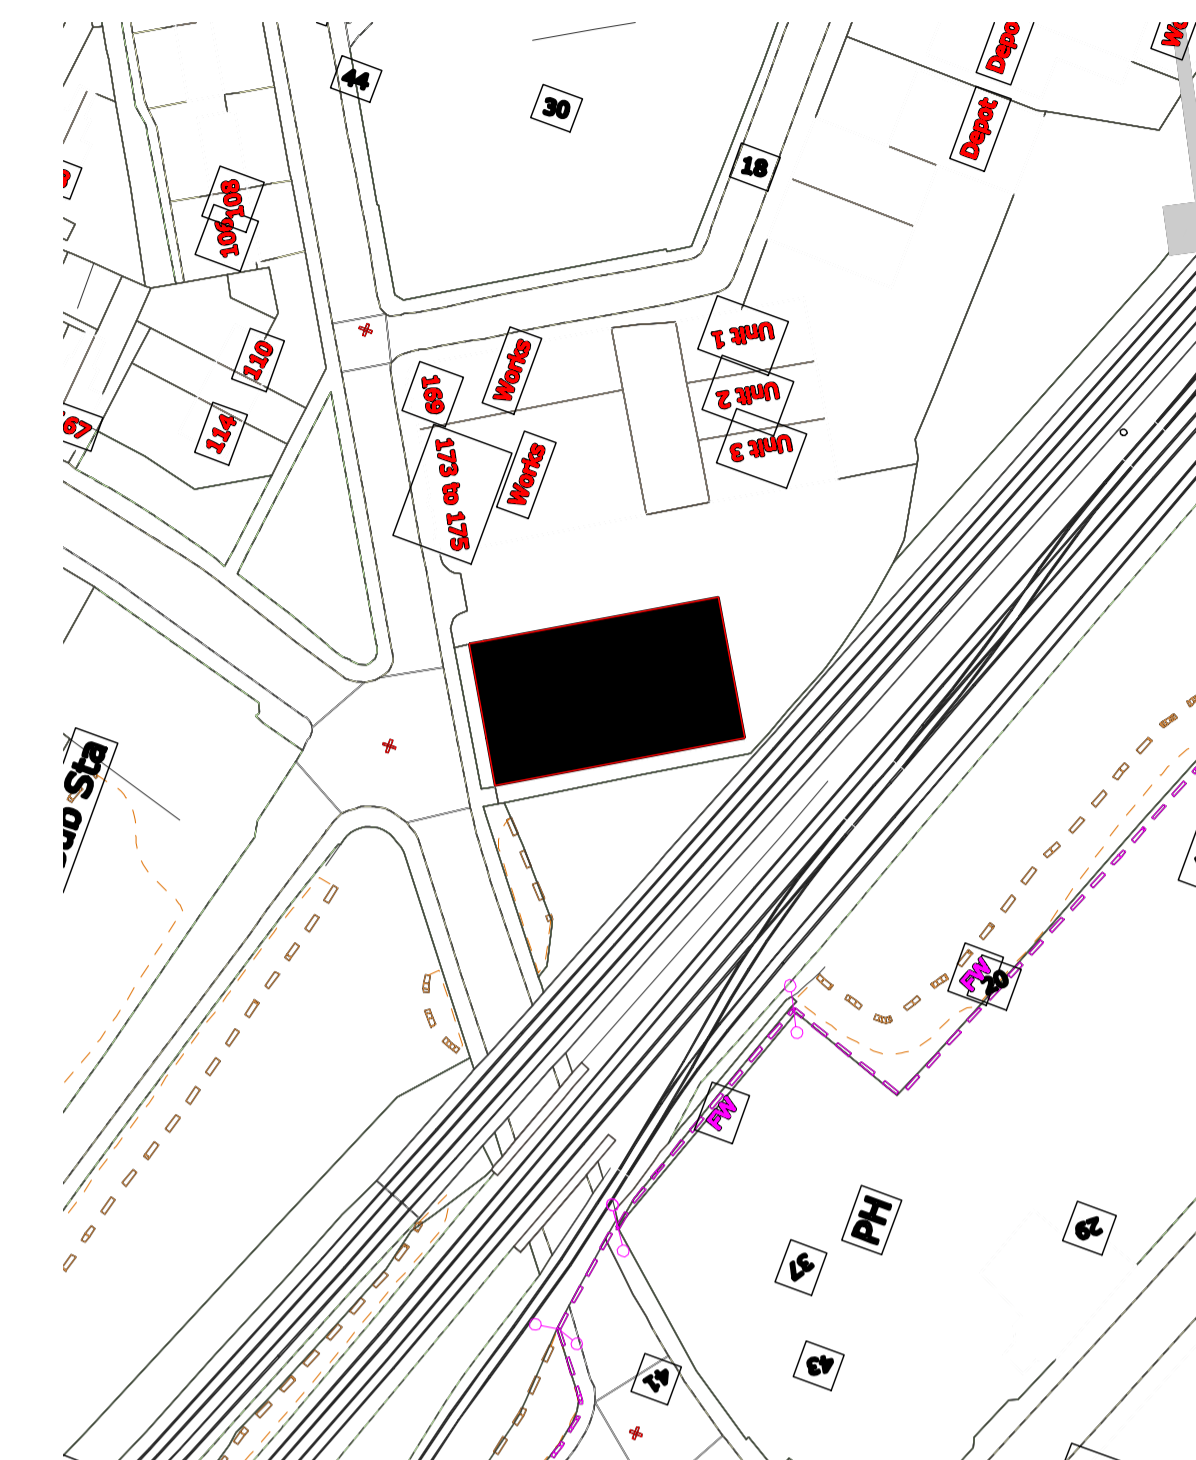

EXISTING SITE PLAN 1:1000 @ A1

ALSO AVAILABLE IN DWG FORMAT


Pall Mall
 0121 228 0000
 pallmallestates.co.uk

design HAUS
 Design Haus,
 56 Portland Road,
 West Bridgford,
 Nottingham,
 NG2 8DN
 Email: jbrindley@thedesignhaus.org
 Web: www.thedesignhaus.org

Project
Booth Street
 Handsworth
 Birmingham
 B21 0NU

Drawing Title
**GROUND AND FIRST FLOOR
 EXISTING
 LAYOUT**

Scale 1:200@A1	Drawn JAB	Checked WM	Date 23.10.12
Drg.No N1012-100		Revision	
Project No.		Status:	

 

EXISTING