
 
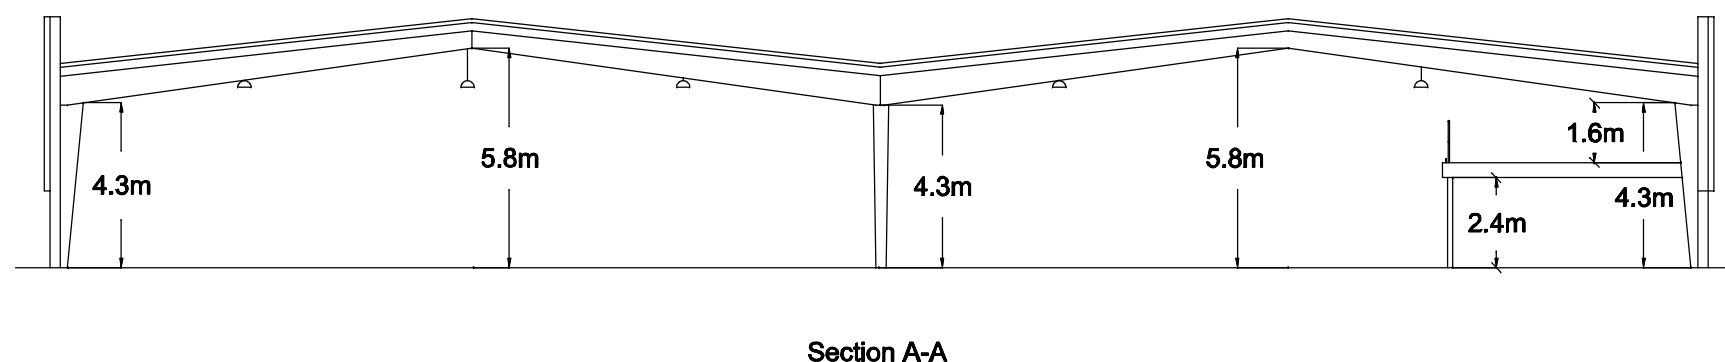
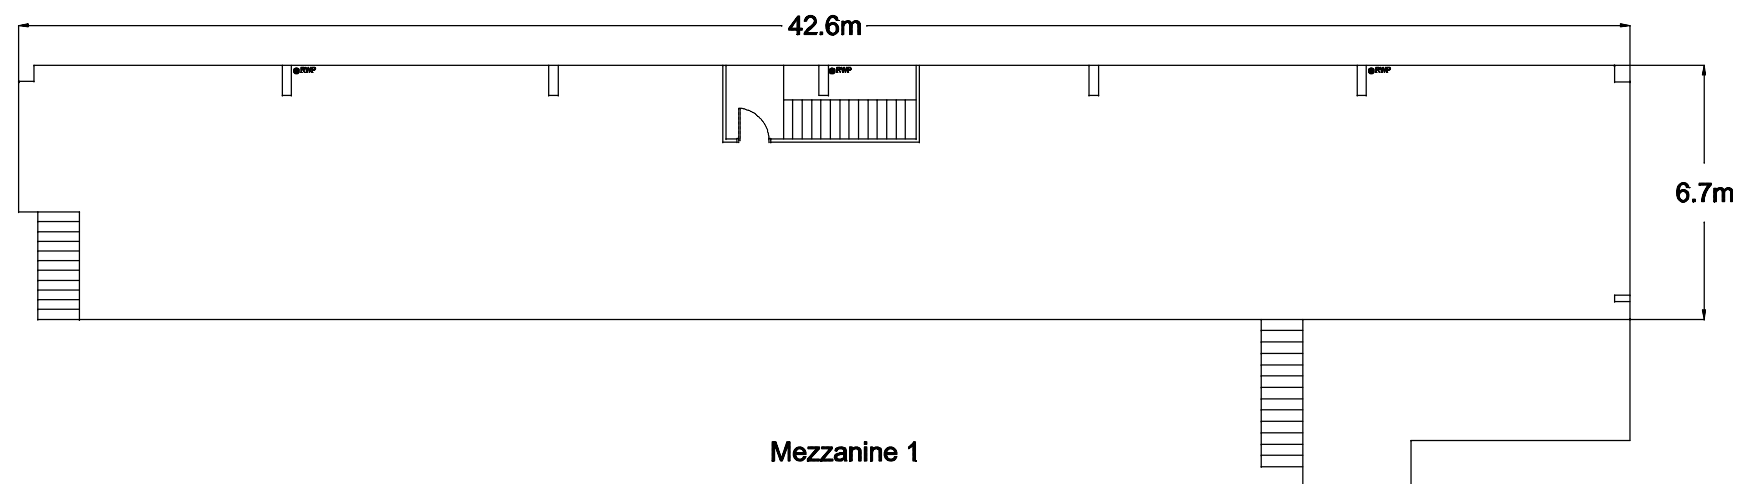



DO NOT SCALE

All dimensions in metres unless otherwise stated.

Any variations or supplementary drawings are to be approved by Allen, Sheppard & Partners. All dimensions and conditions are to be checked on site prior to preparing drawings or commencing any work.

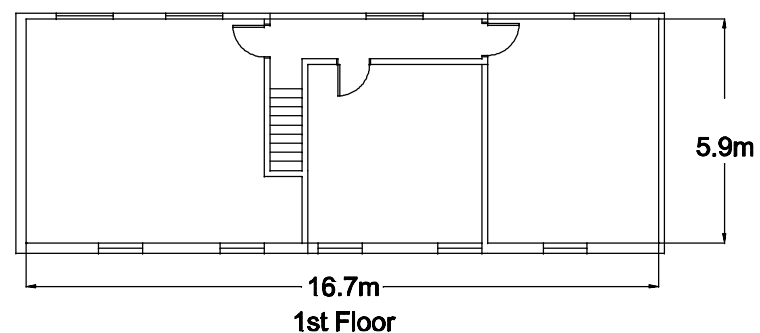



Rev	Description	Date
 AllenSheppard CHARTERED BUILDING SURVEYORS		
The Old Stables, Hatfield Farm, Hatfield Lane, Hatfield, Nr Worcester WR5 2PZ		
Tel: 01905 821582 Fax: 01905 821582 e-mail: admin@allen-sheppard.co.uk web: www.allen-sheppard.co.uk		
Associated Offices at: Gloucester (T) 01452 857193		
Project: UNIT 17 NARROWBOAT WAY, DUDLEY, DY2 0XQ		
Drawing description: EXISTING FIRST FLOOR LAYOUT EXISTING MEZZANINE LAYOUT SECTION A-A		
Scale: 1:200 @ A3	Date: 16th JUNE 12	
Drawn By: EJC	Checked By:	
Drawing Nr: UNIT17/101	Rev: -	

DO NOT SCALE

All dimensions in metres unless otherwise stated.

Any variations or supplementary drawings are to be approved by Allen, Sheppard & Partners Limited. All dimensions and conditions are to be checked on site prior to preparing drawings or commencing any work.


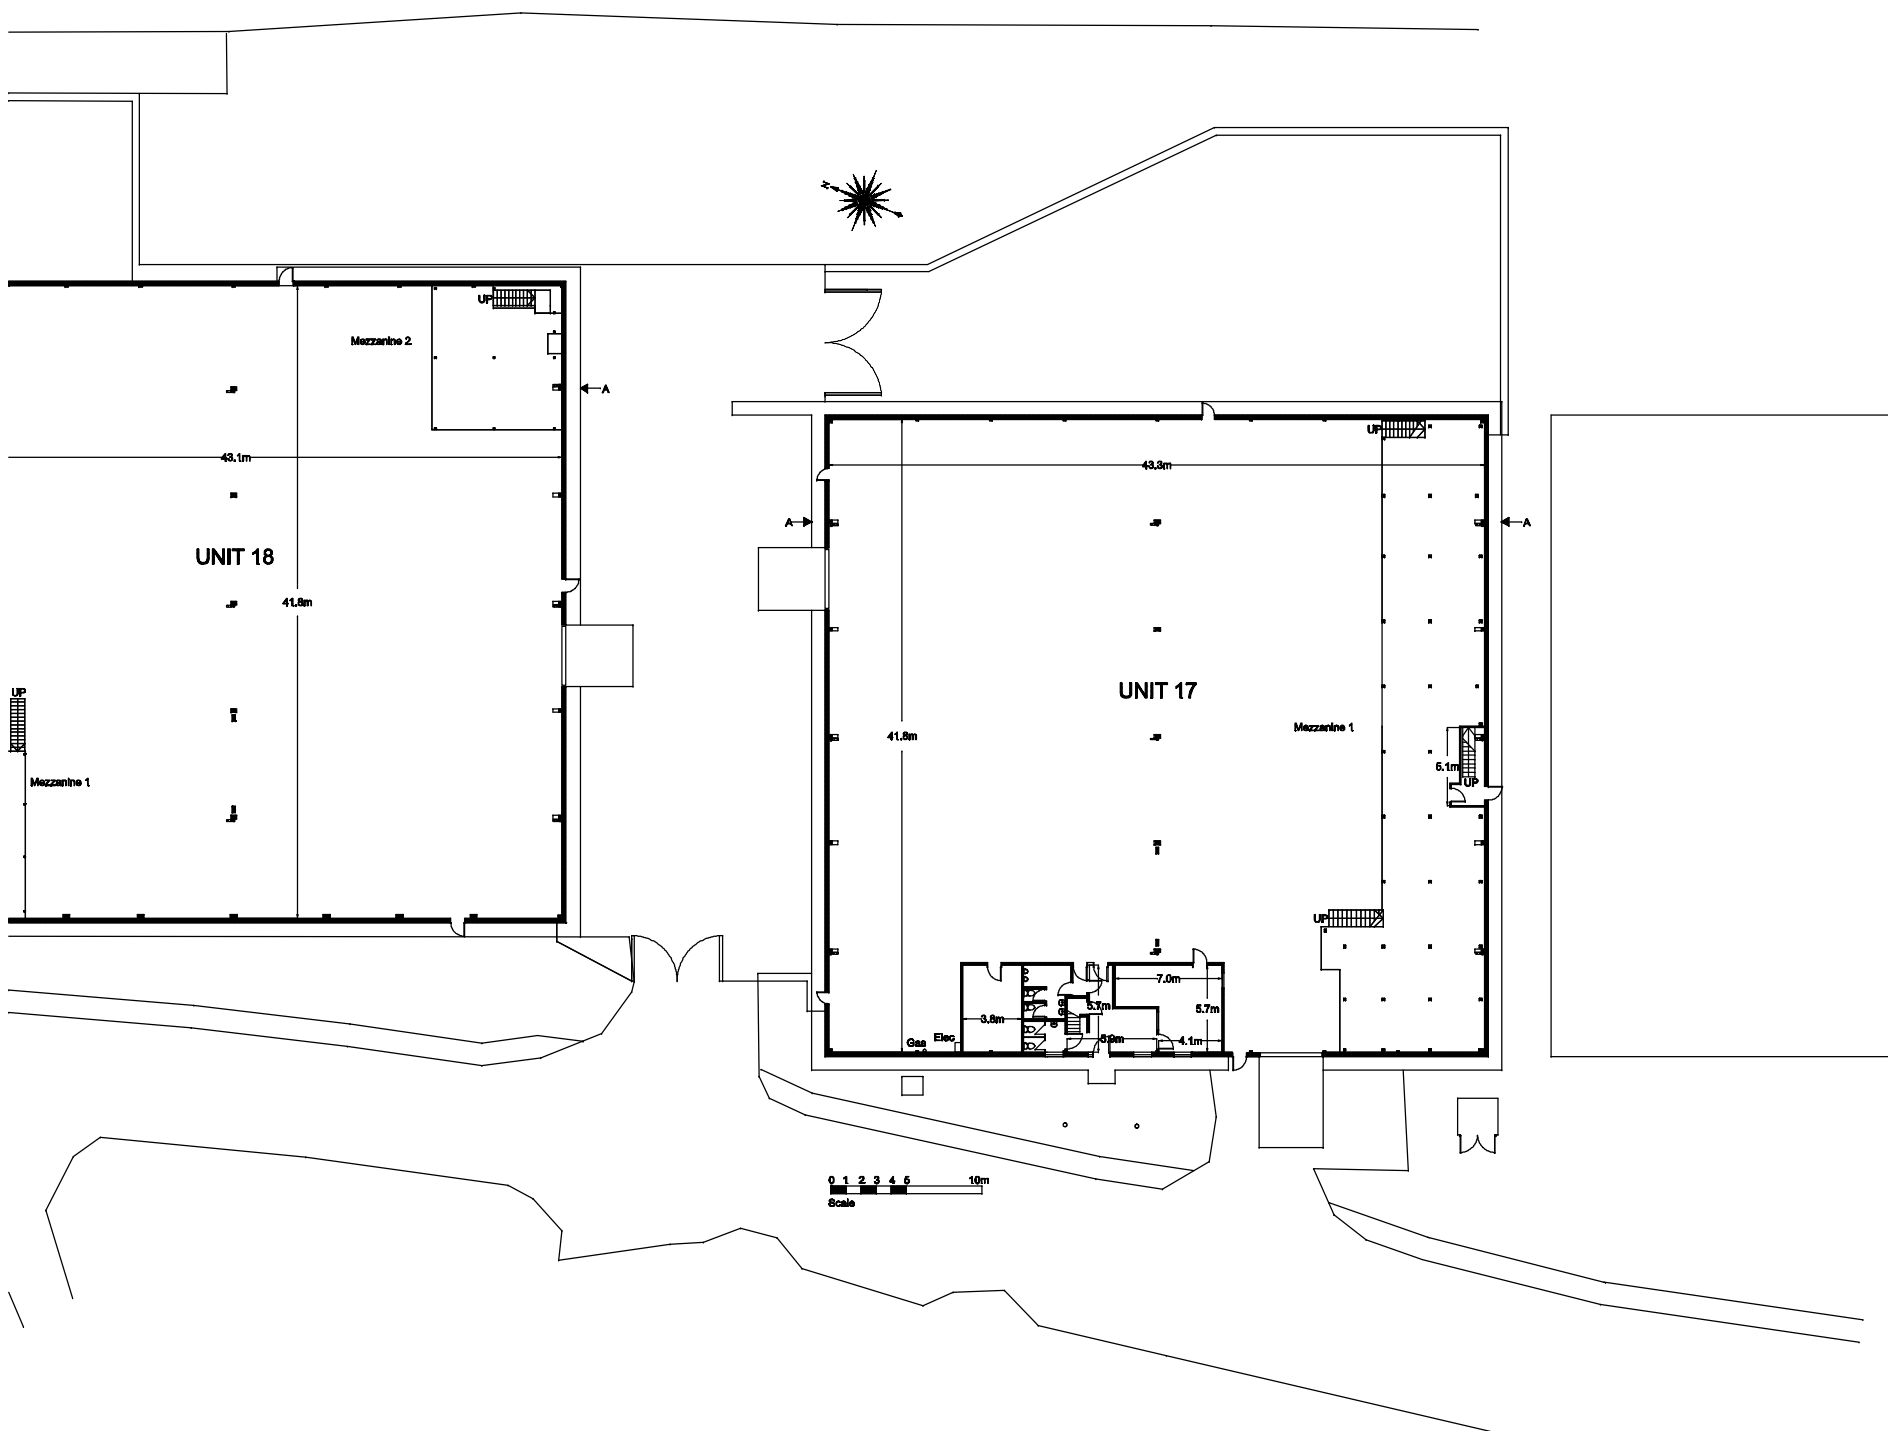


Rev	Description	Date
 Allen Sheppard CHARTERED BUILDING SURVEYORS		
The Old Stables, Hatfield Farm, Hatfield Lane, Hatfield, Nr Worcester WR9 2PZ		
Tel: 01805 821582 Fax: 01805 821582 e-mail: admin@allen-sheppard.co.uk web: www.allen-sheppard.co.uk		
Associated Offices at Gloucester		(T) 01462 857188
Project: UNIT 17 NARROWBOAT WAY, DUDLEY, DY2 0XQ		
Drawing description: EXISTING SITE PLAN		
Scale: 1:500 @ A4	Date: 16th JUNE 12	
Drawn By: EJC	Checked By:	
Drawing No: UNIT17/102	Rev: -	

DO NOT SCALE

All dimensions in metres unless otherwise stated.

Any variations or supplementary drawings are to be approved by Allen, Sheppard & Partners Limited. All dimensions and conditions are to be checked on site prior to preparing drawings or commencing any work.

 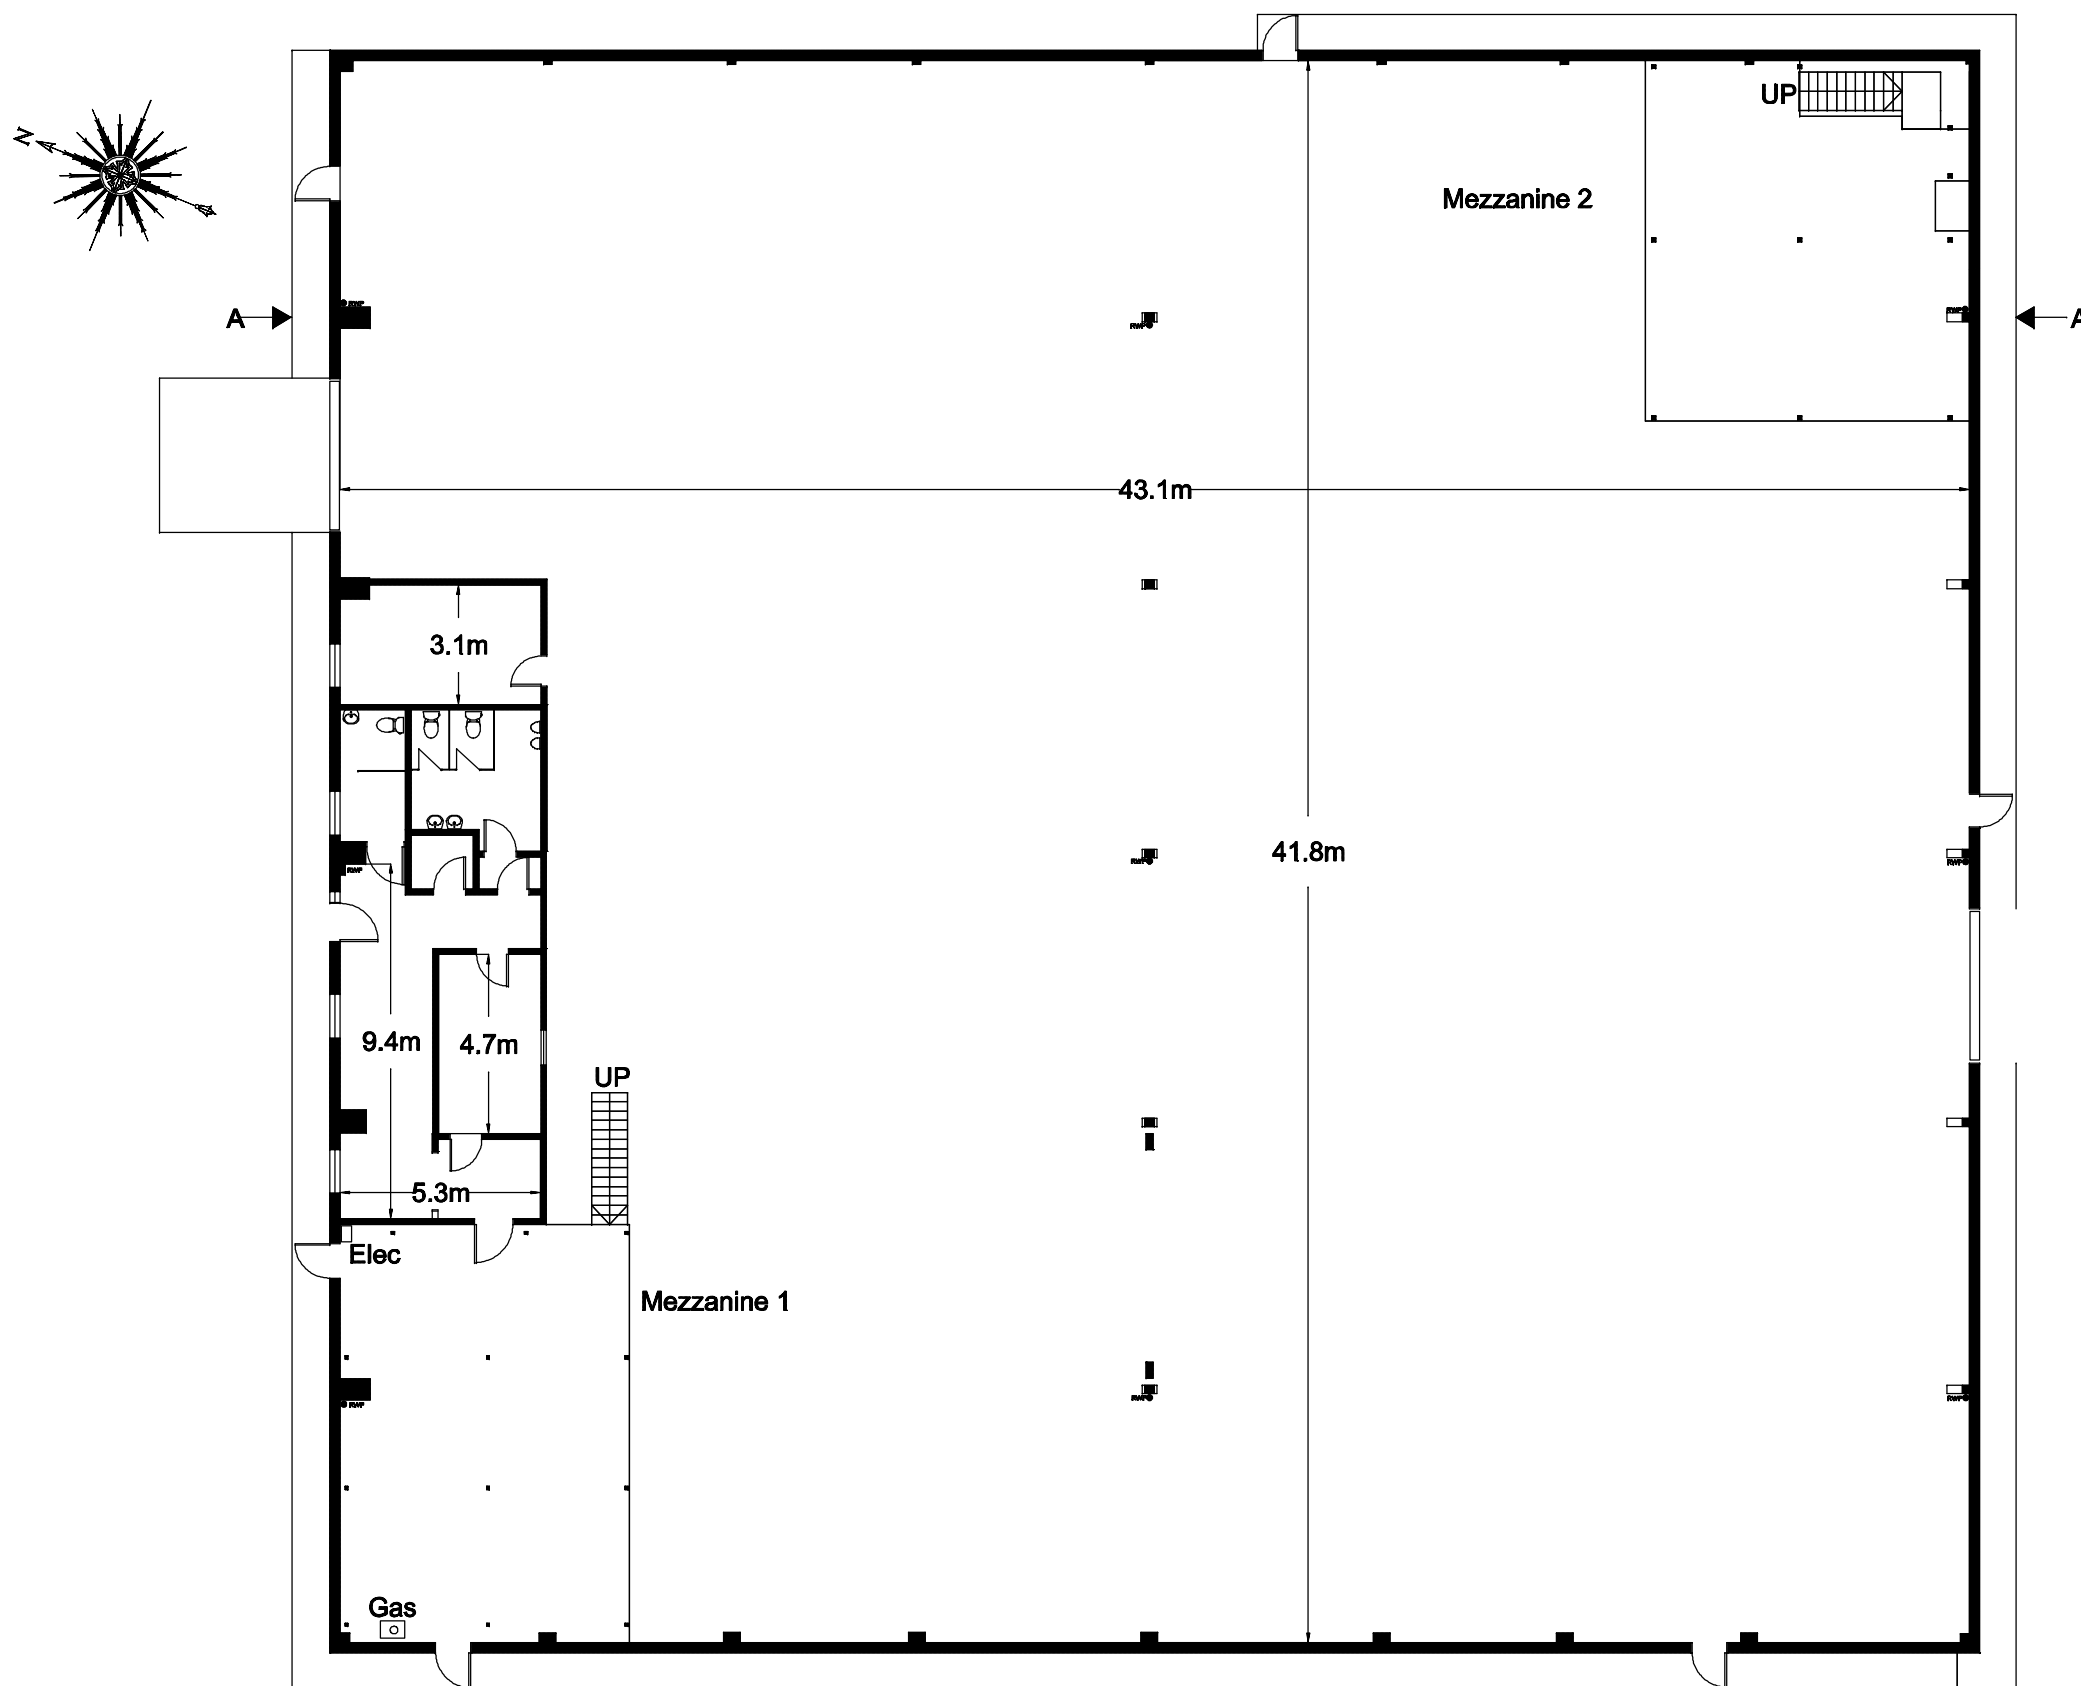


Rev	Description	Date
 AllenSheppard CHARTERED BUILDING SURVEYORS		
The Old Stables, Hatfield Farm, Hatfield Lane, Hatfield, Nr Worcester WR5 2PZ		
Tel: 01905 821582 Fax: 01905 821582 e-mail: admin@allen-sheppard.co.uk web: www.allen-sheppard.co.uk		
Associated Offices at: Gloucester (T) 01452 857193		
Project: UNIT 18 NARROWBOAT WAY, DUDLEY, DY2 0XQ		
Drawing description: EXISTING GROUND FLOOR LAYOUT		
Scale: 1:200 @ A3	Date: 16th JUNE 12	
Drawn By: EJC	Checked By:	
Drawing Nr: UNIT18/100	Rev: -	


DO NOT SCALE

All dimensions in metres unless otherwise stated.


Any variations or supplementary drawings are to be approved by Allen, Sheppard & Partners. All dimensions and conditions are to be checked on site prior to preparing drawings or commencing any work.

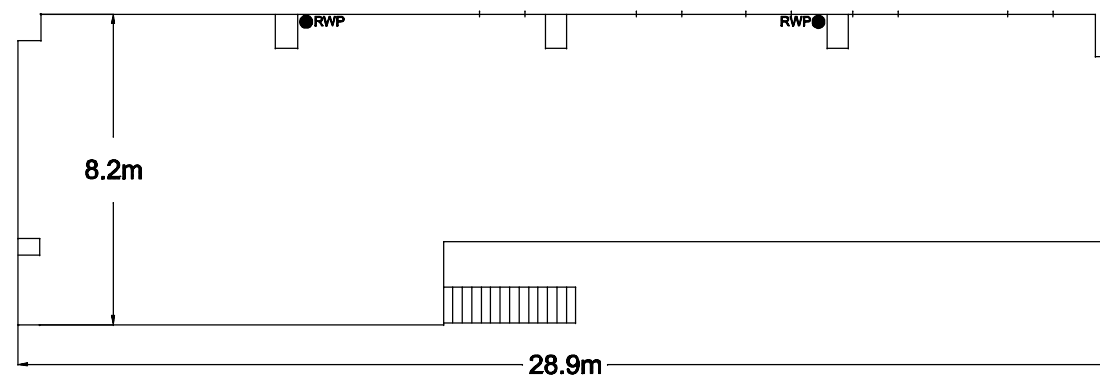


Mezzanine 1

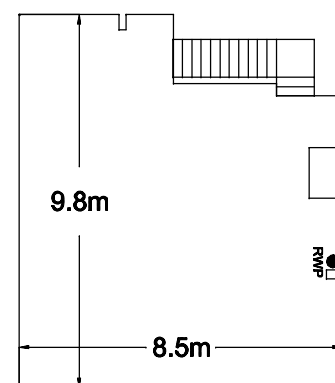


Mezzanine 2

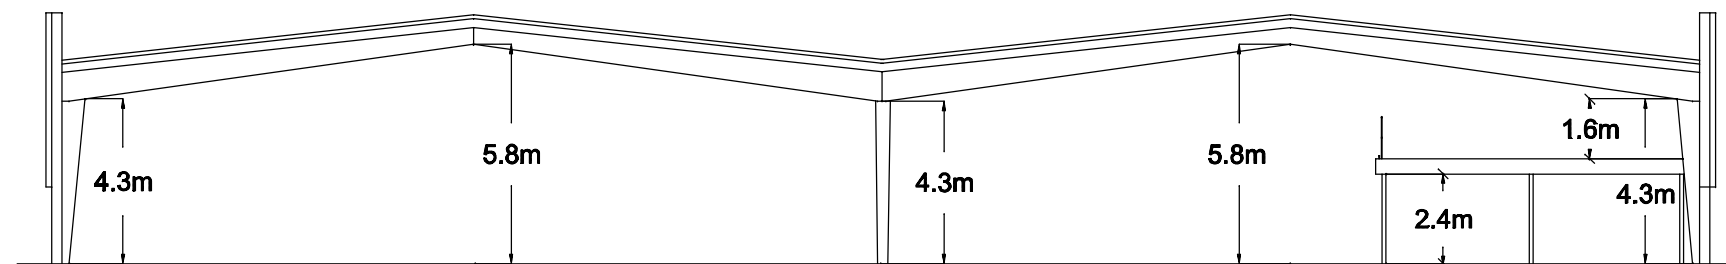


Section A-A

 


Scale

Rev	Description	Date
 AllenSheppard CHARTERED BUILDING SURVEYORS		
The Old Stables, Hatfield Farm, Hatfield Lane, Hatfield, Nr Worcester WR5 2PZ		
Tel: 01905 821582 Fax: 01905 821582 e-mail: admin@allen-sheppard.co.uk web: www.allen-sheppard.co.uk		
Associated Offices at: Gloucester (T) 01452 857193		
Project: UNIT 18 NARROWBOAT WAY, DUDLEY, DY2 0XQ		
Drawing description: EXISTING MEZZANINE LAYOUTS SECTION A-A		
Scale: 1:200 @ A3	Date: 16th JUNE 12	
Drawn By: EJC	Checked By:	
Drawing Nr: UNIT18/101	Rev: -	

DO NOT SCALE
 All dimensions in metres unless otherwise stated.
 Any variations or supplementary drawings are to be approved by Allen, Sheppard & Partners Limited. All dimensions and conditions are to be checked on site prior to preparing drawings or commencing any work.

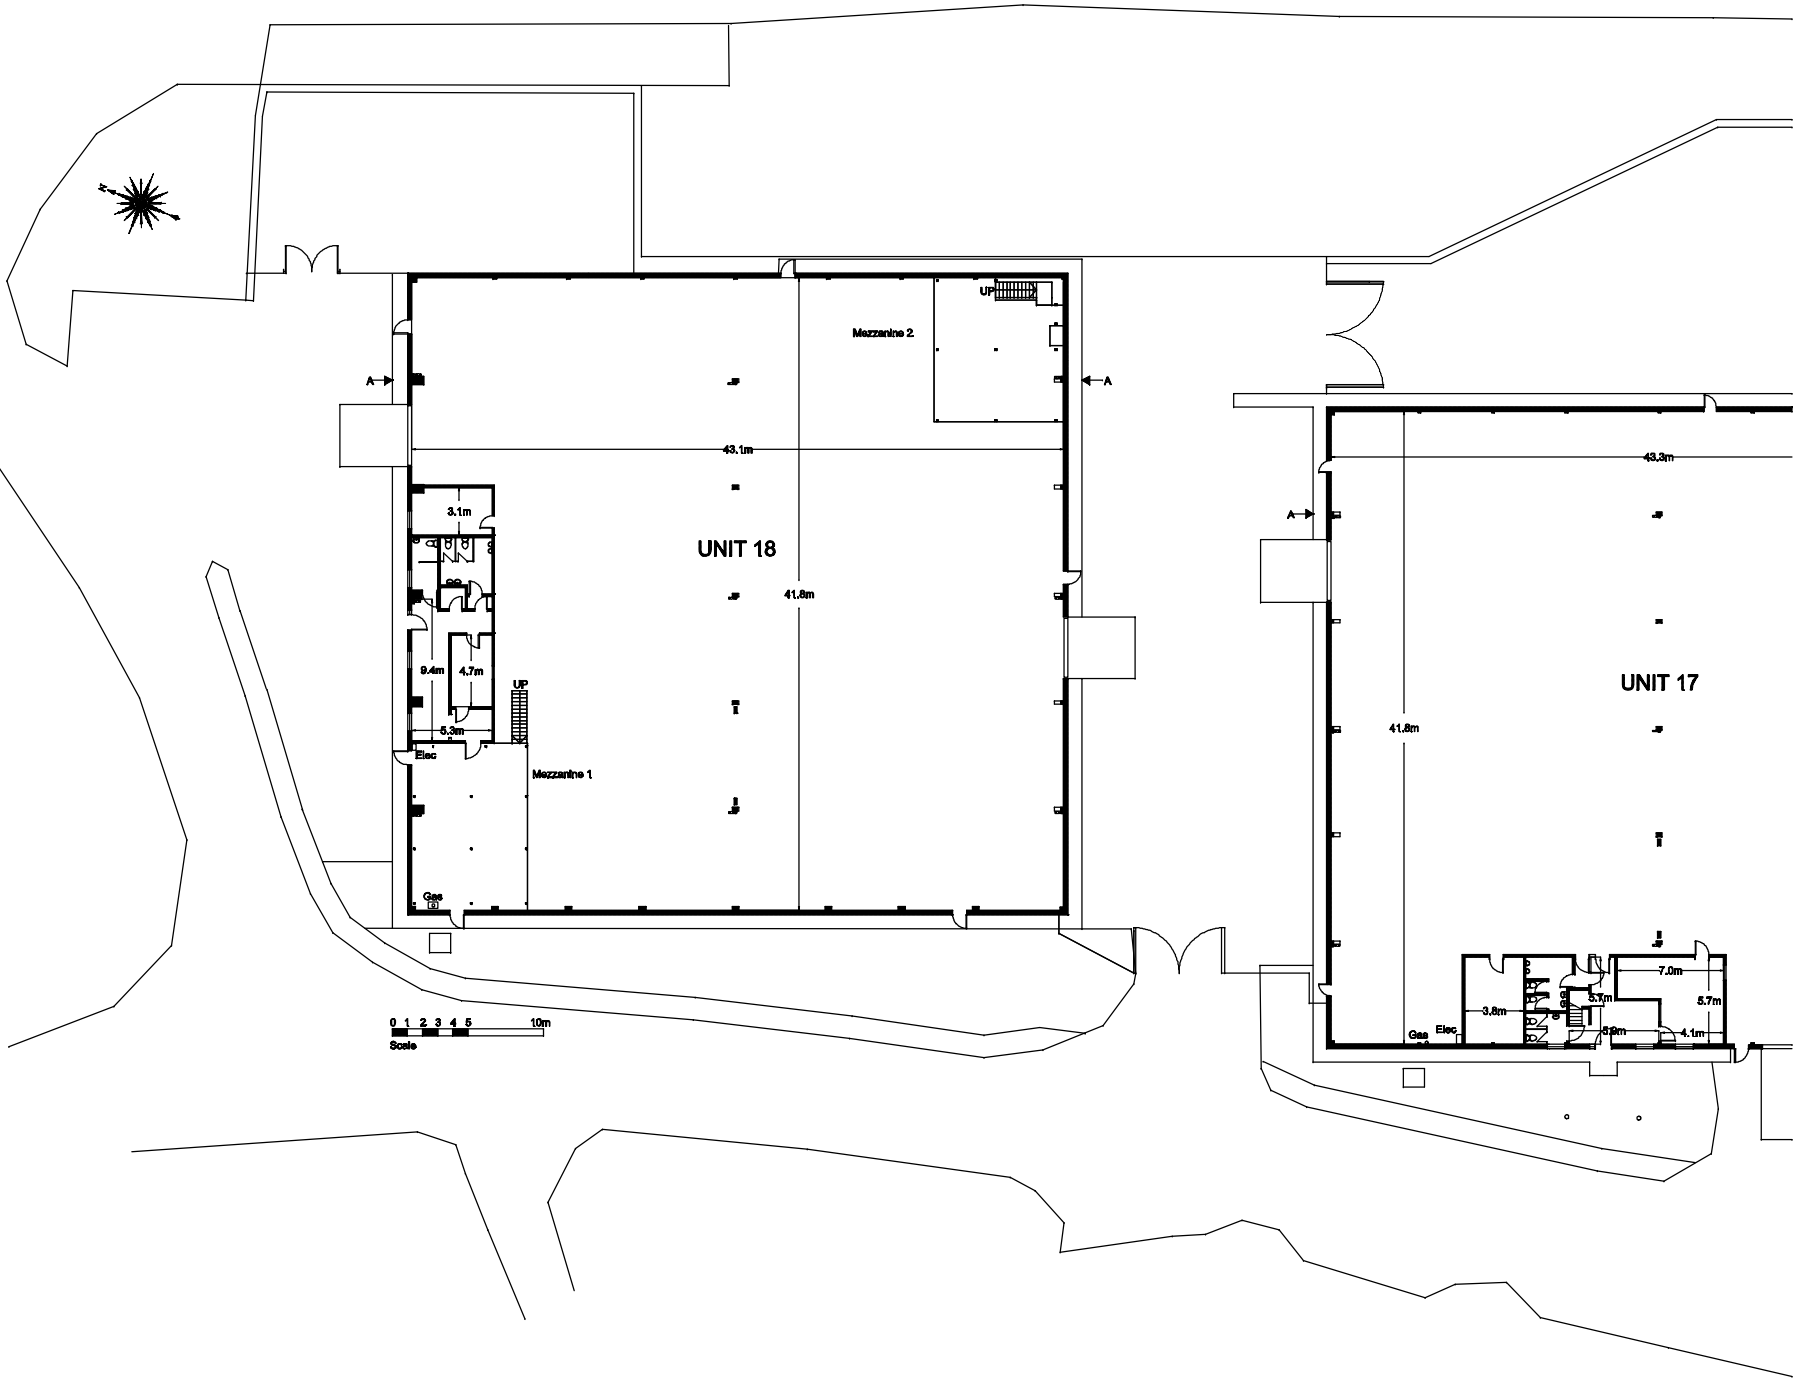

Rev	Description	Date
 Allen Sheppard <small>CHARTERED BUILDING SURVEYORS</small>		
The Old Stables, Hatfield Farm, Hatfield Lane, Hatfield, Nr Worcester WR8 2PZ Tel: 01805 821582 Fax: 01805 821582 e-mail: admin@allen-sheppard.co.uk web: www.allen-sheppard.co.uk		
Associated Offices at Gloucester (T) 01462 857188		
Project: UNIT 18 NARROWBOAT WAY, DUDLEY, DY2 0XQ		
Drawing description: EXISTING SITE PLAN		
Scale: 1:500 @ A4		Date: 16th JUNE 12
Drawn By: EJC		Checked By:
Drawing No: UNIT18/102		Rev: -