

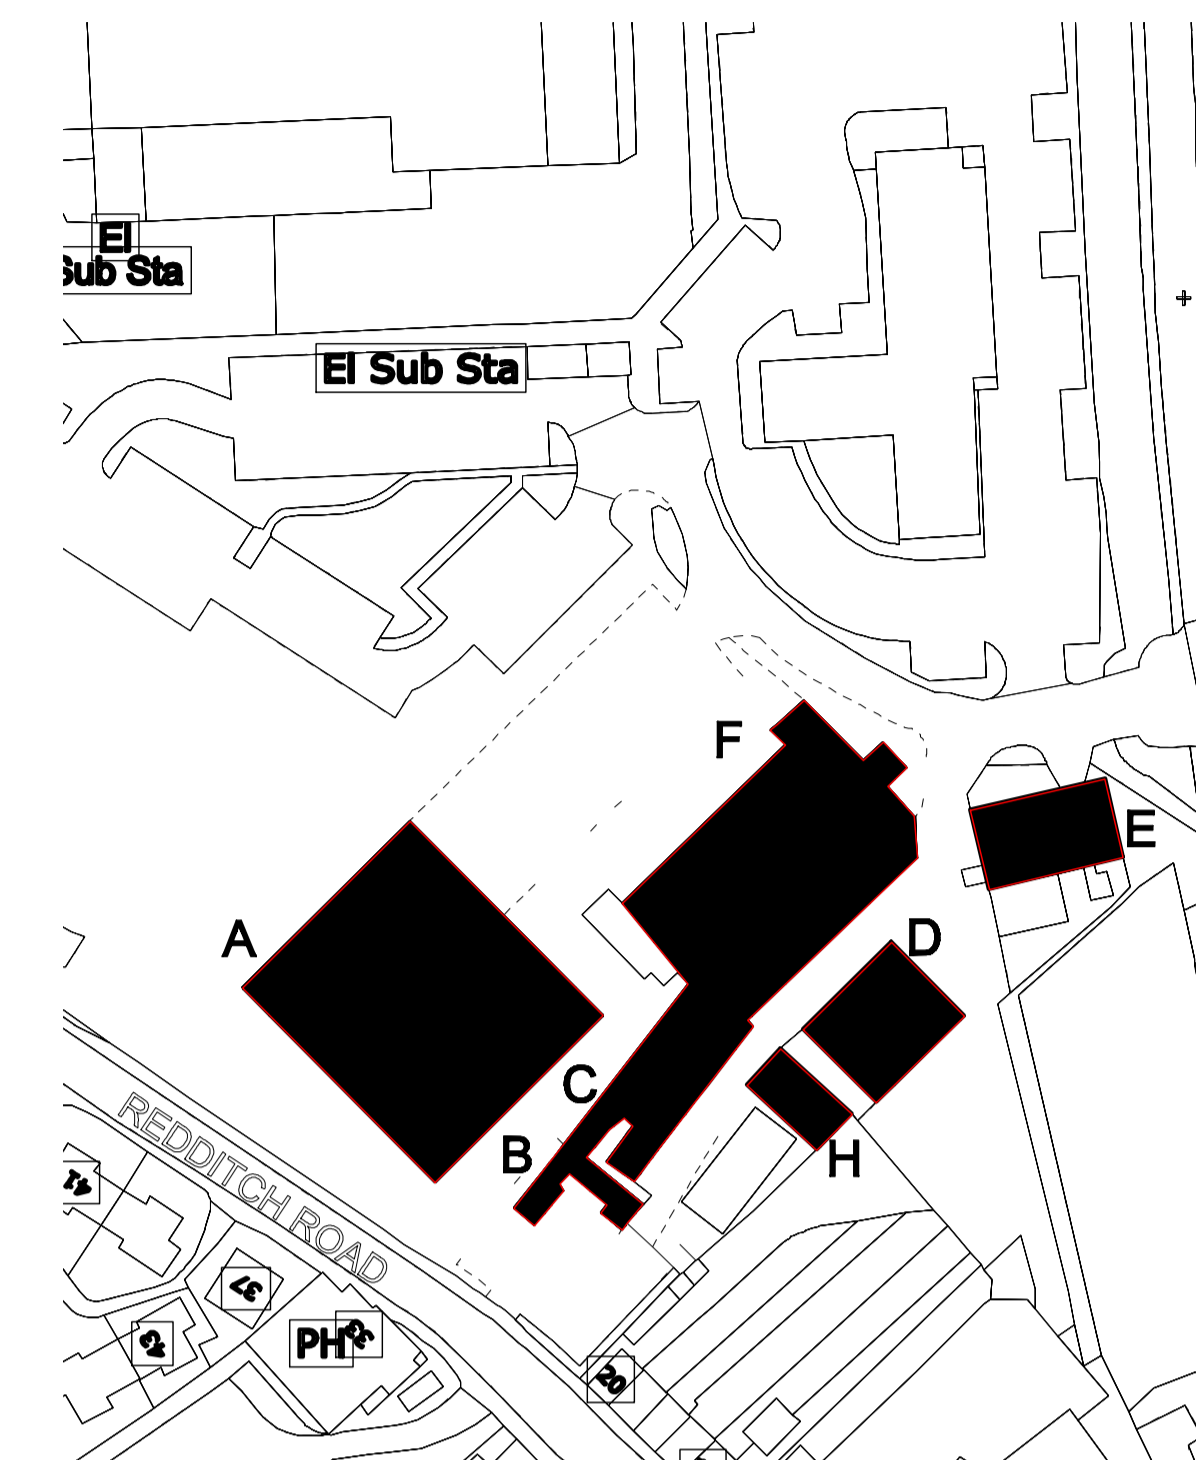
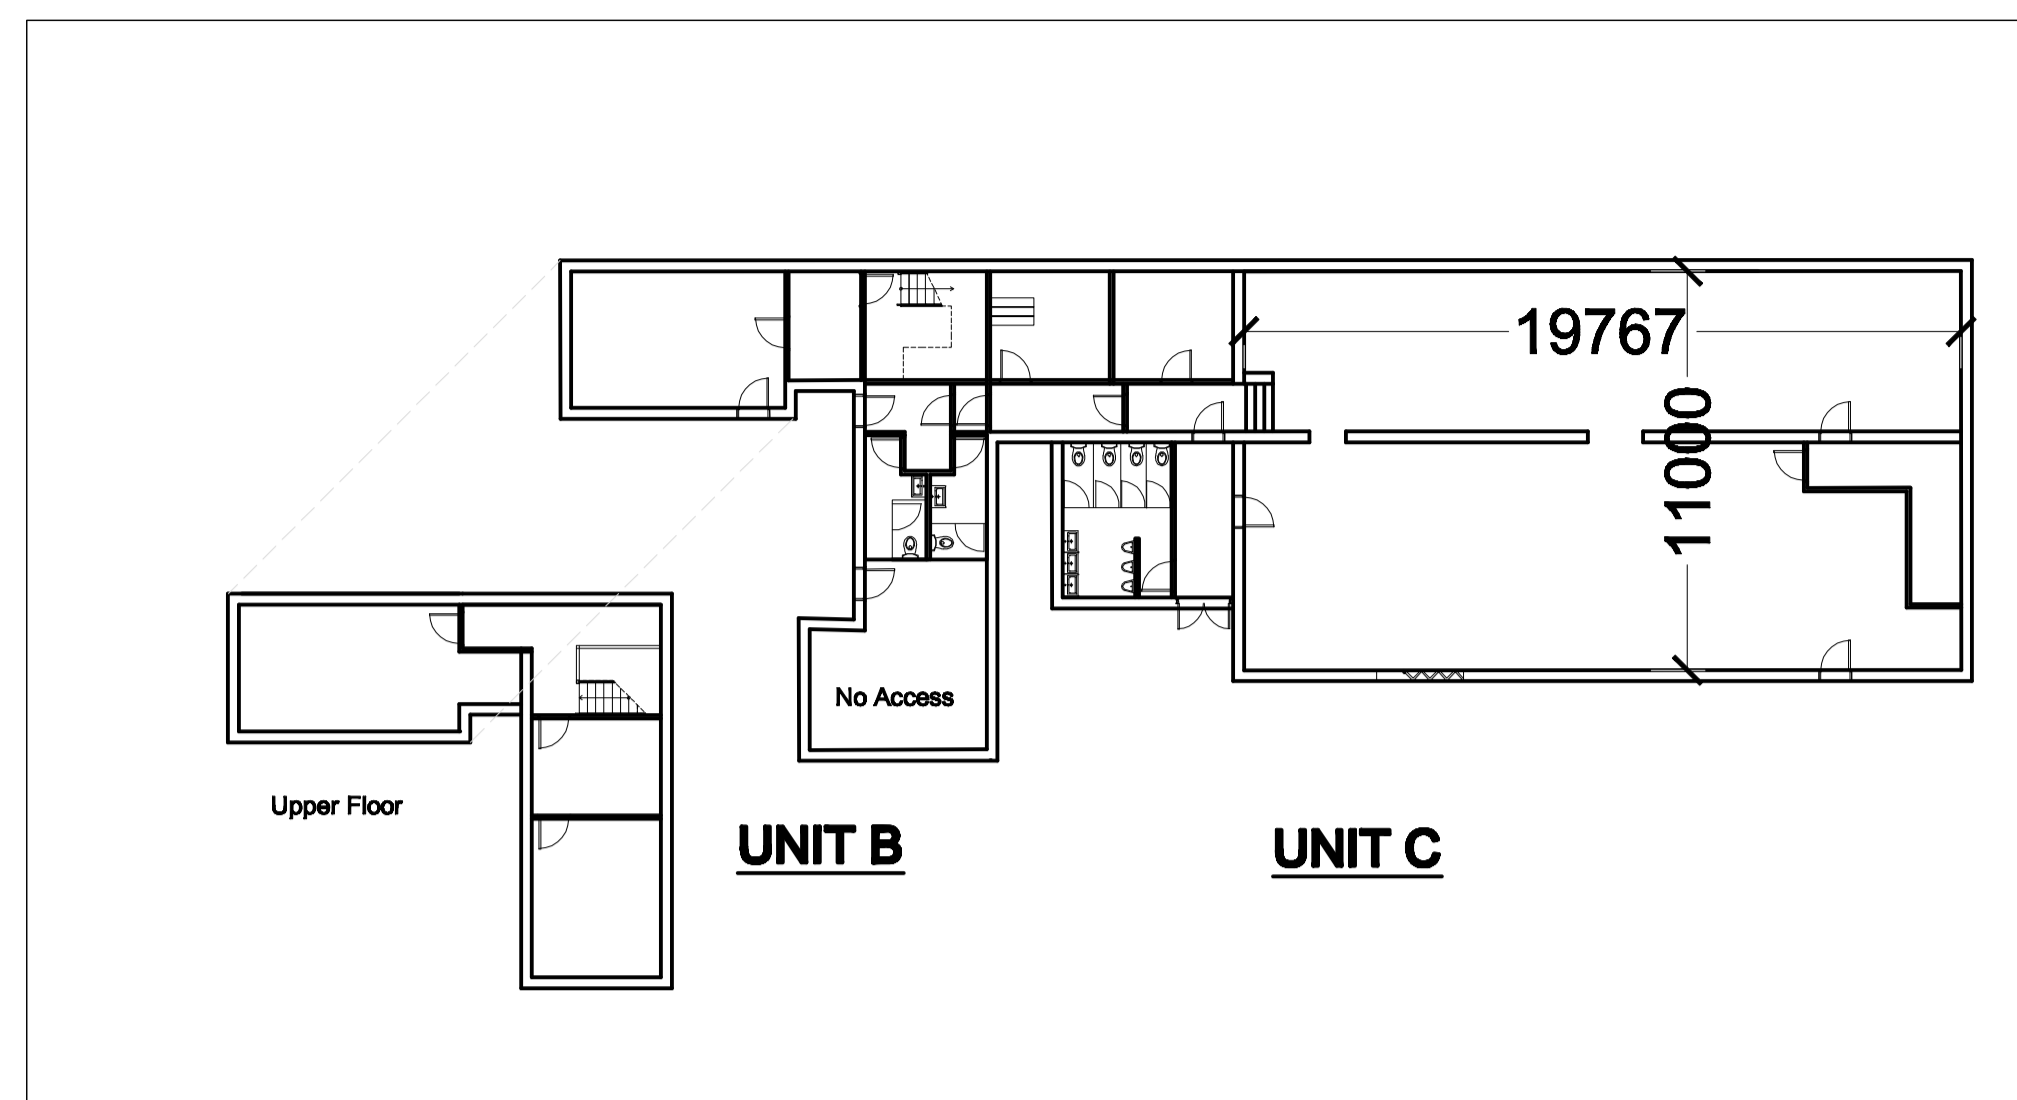
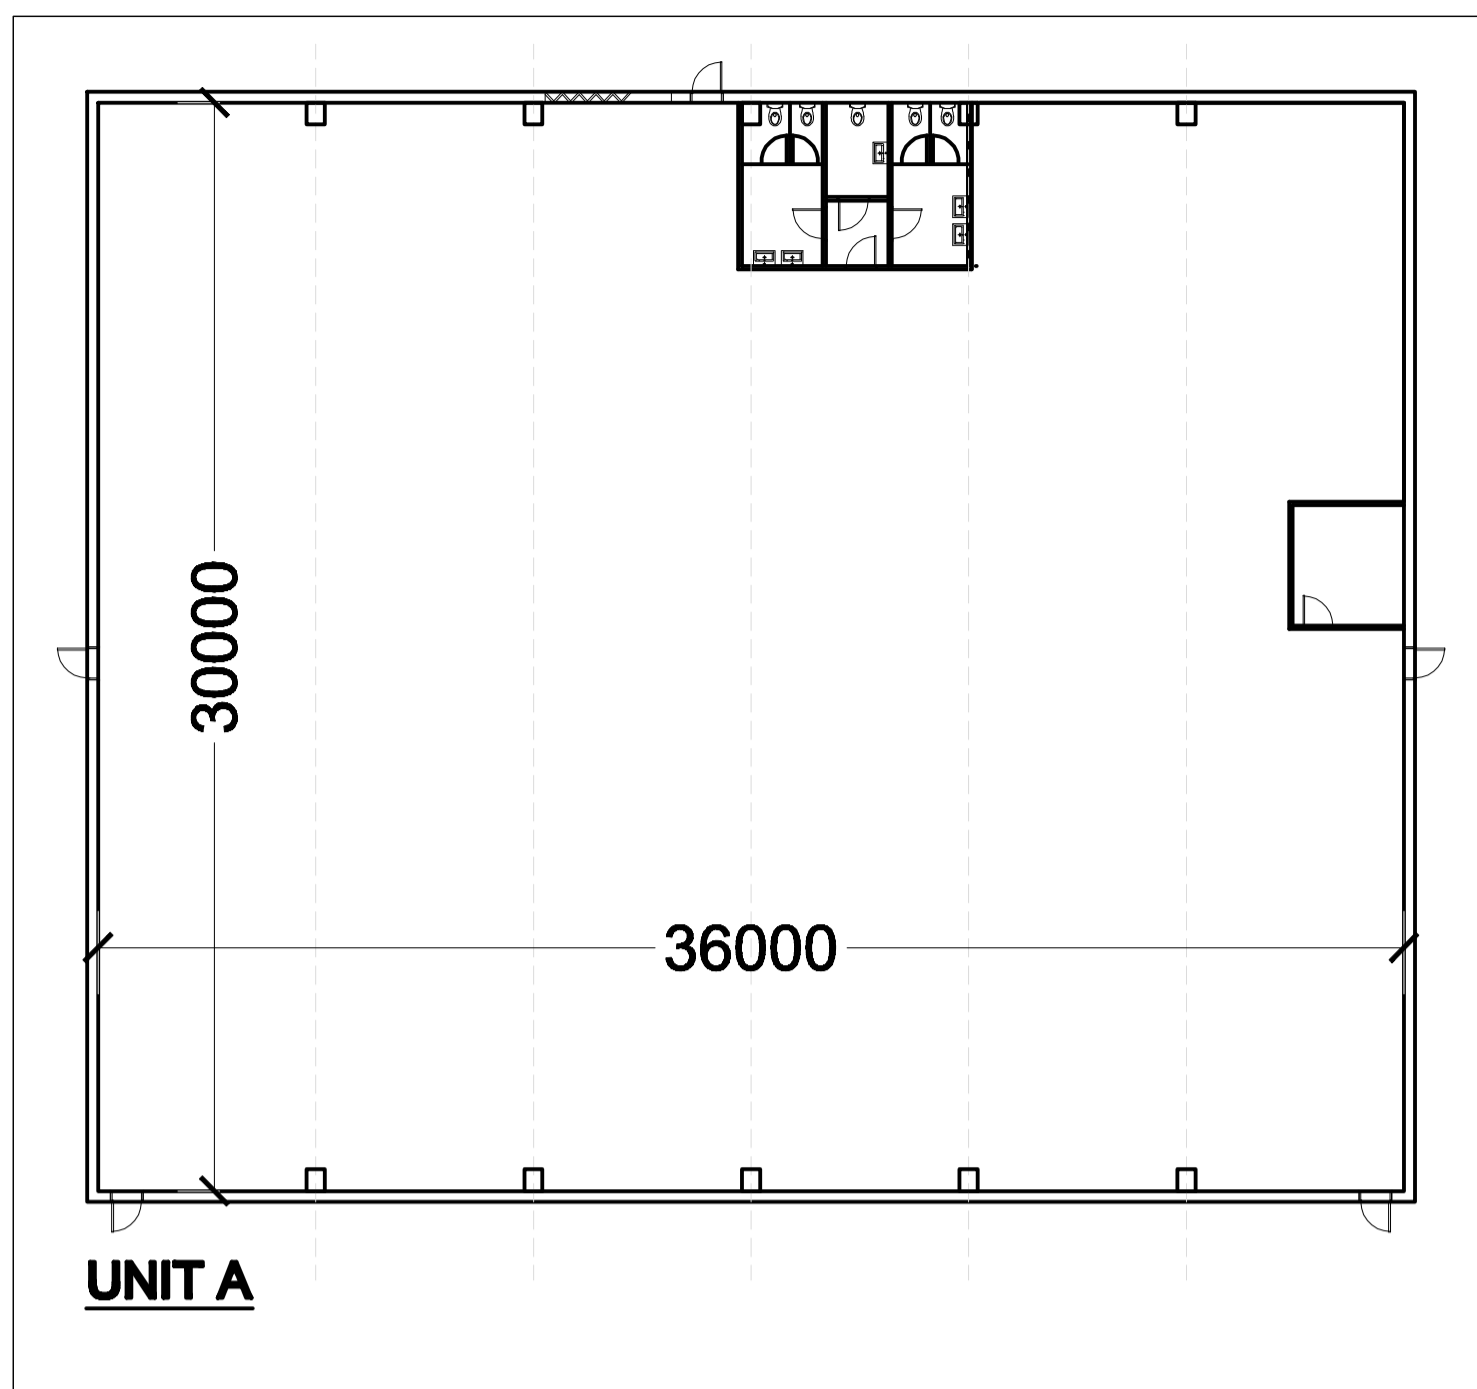
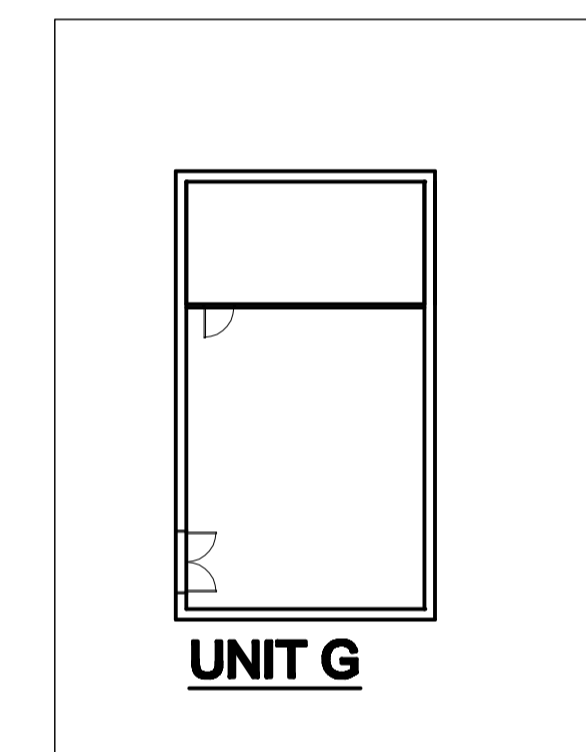
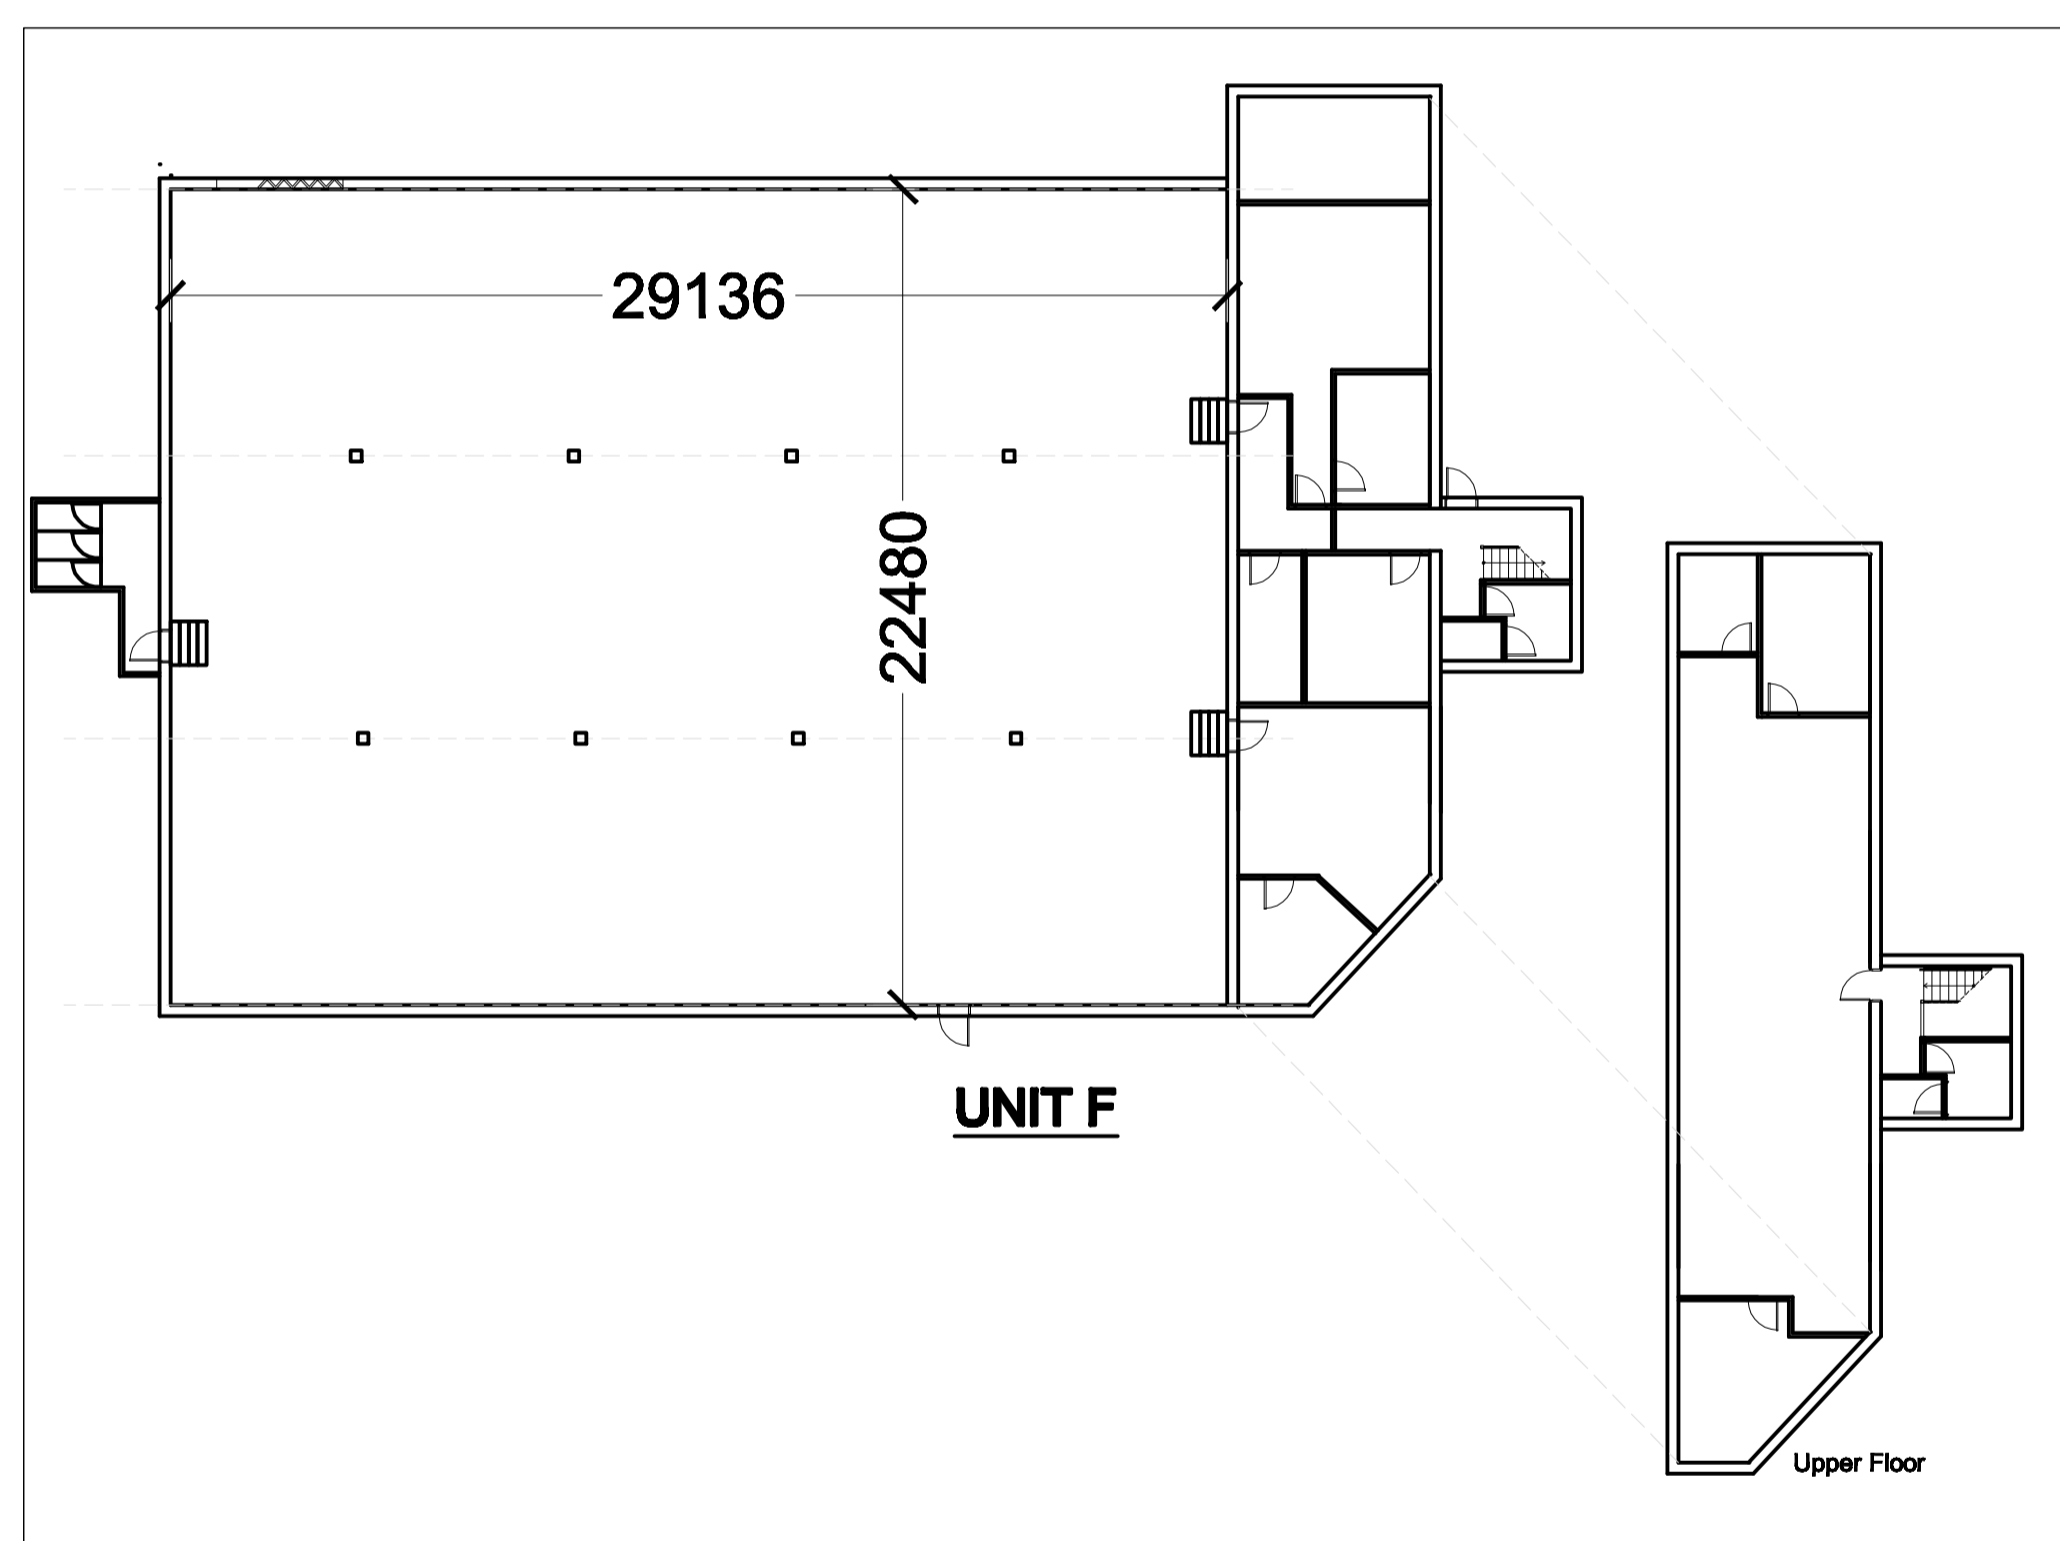



NOTE  
 Responsibility is not accepted for errors made by others in scaling from this drawing. All construction information should be taken from figured dimensions only. All dimensions should be checked on site prior to the manufacture of any components

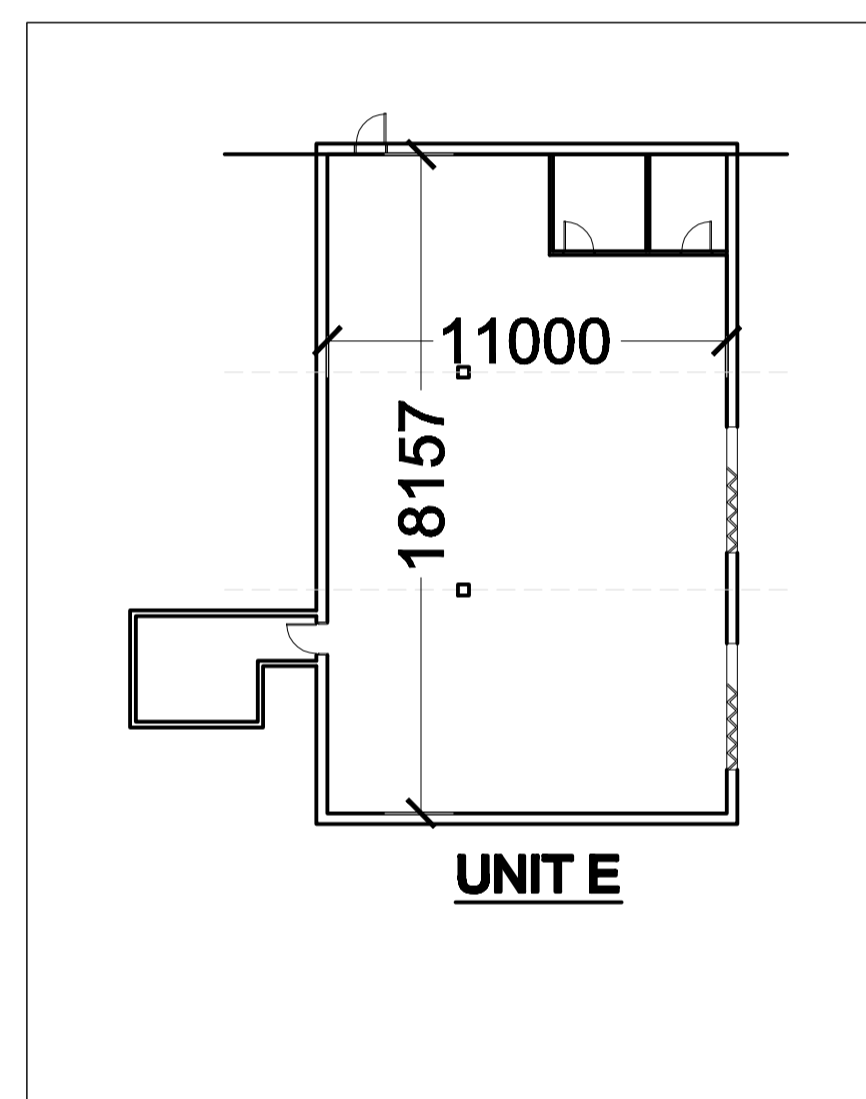

EXISTING SITE PLAN 1:1000 @ A1

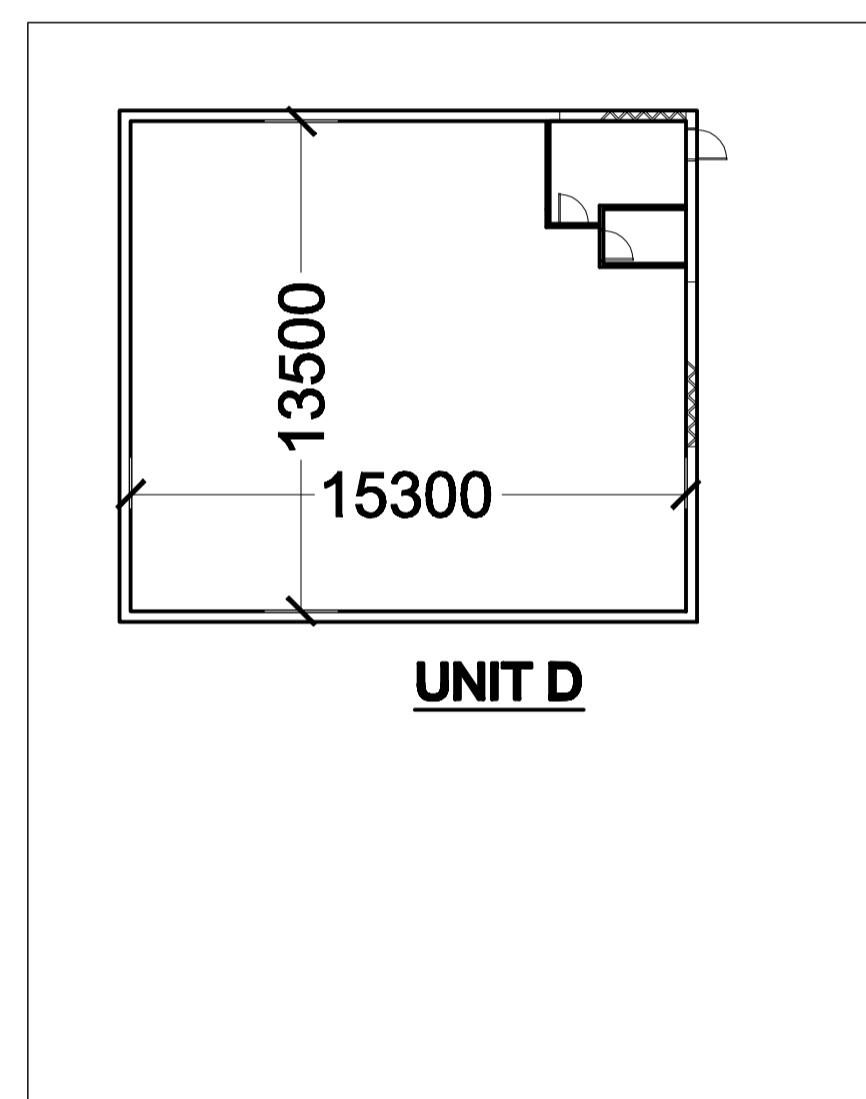

EXISTING GROUND FLOOR LAYOUTS 1: 200 @ A1

 

ALSO AVAILABLE IN DWG FORMAT

**Pall Mall**  
 0121 228 0000  
 pallmallestates.co.uk

**design HAUS**  
 Design Haus,  
 56 Portland Road,  
 West Bridgford,  
 Nottingham,  
 NG2 8DN  
 Email: jbrindley@thedesignhaus.org  
 Web: www.thedesignhaus.org

Project  
**Victoria Works**  
 Studley  
 Warwickshire  
 B80 7AP

Drawing Title  
**GROUND AND FIRST FLOOR  
 EXISTING  
 LAYOUT**

Scale 1:200@A1	Drawn JAB	Checked WM	Date 20.10.12
Drg.No N1013-100			Revision
Project No.		Status:	

**EXISTING**