




NOTE
 Responsibility is not accepted for errors made by others in
 scaling from this drawing. All construction information should be
 taken from figured dimensions only.
 All dimensions should be checked on site prior to the
 manufacture of any components

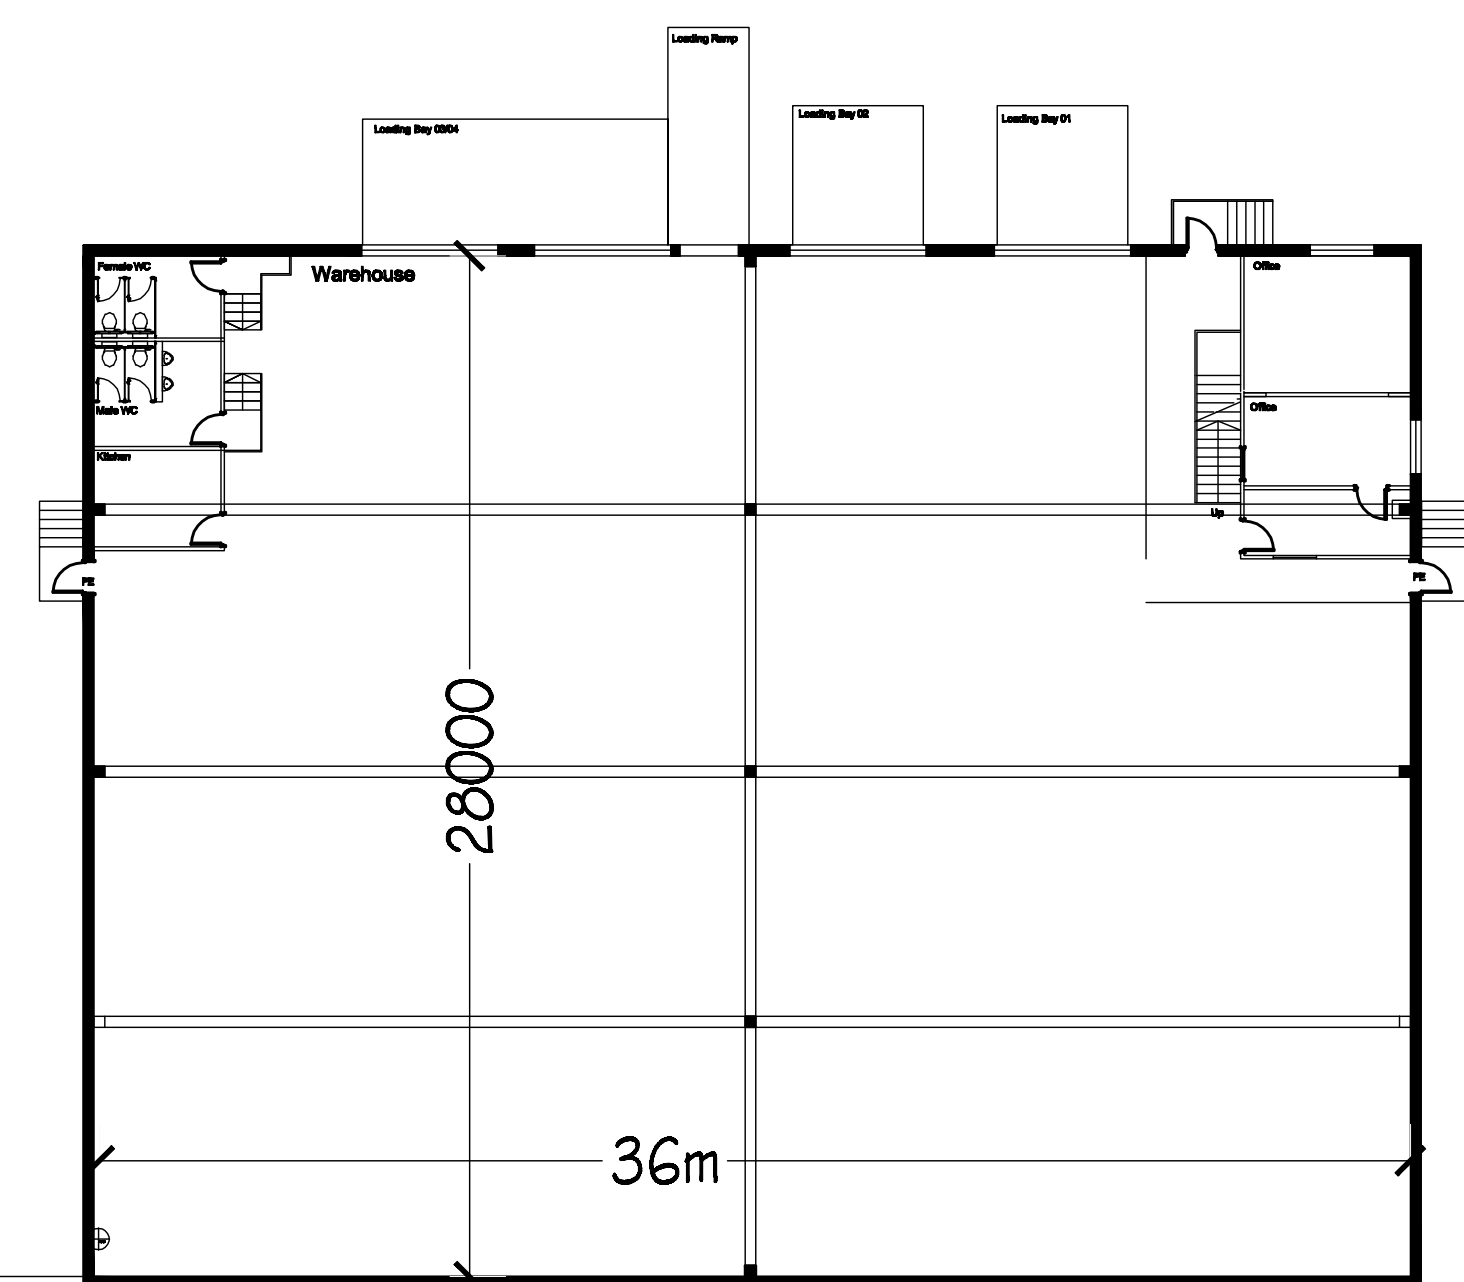

EXISTING GROUND FLOOR LAYOUT 1: 200 @ A1

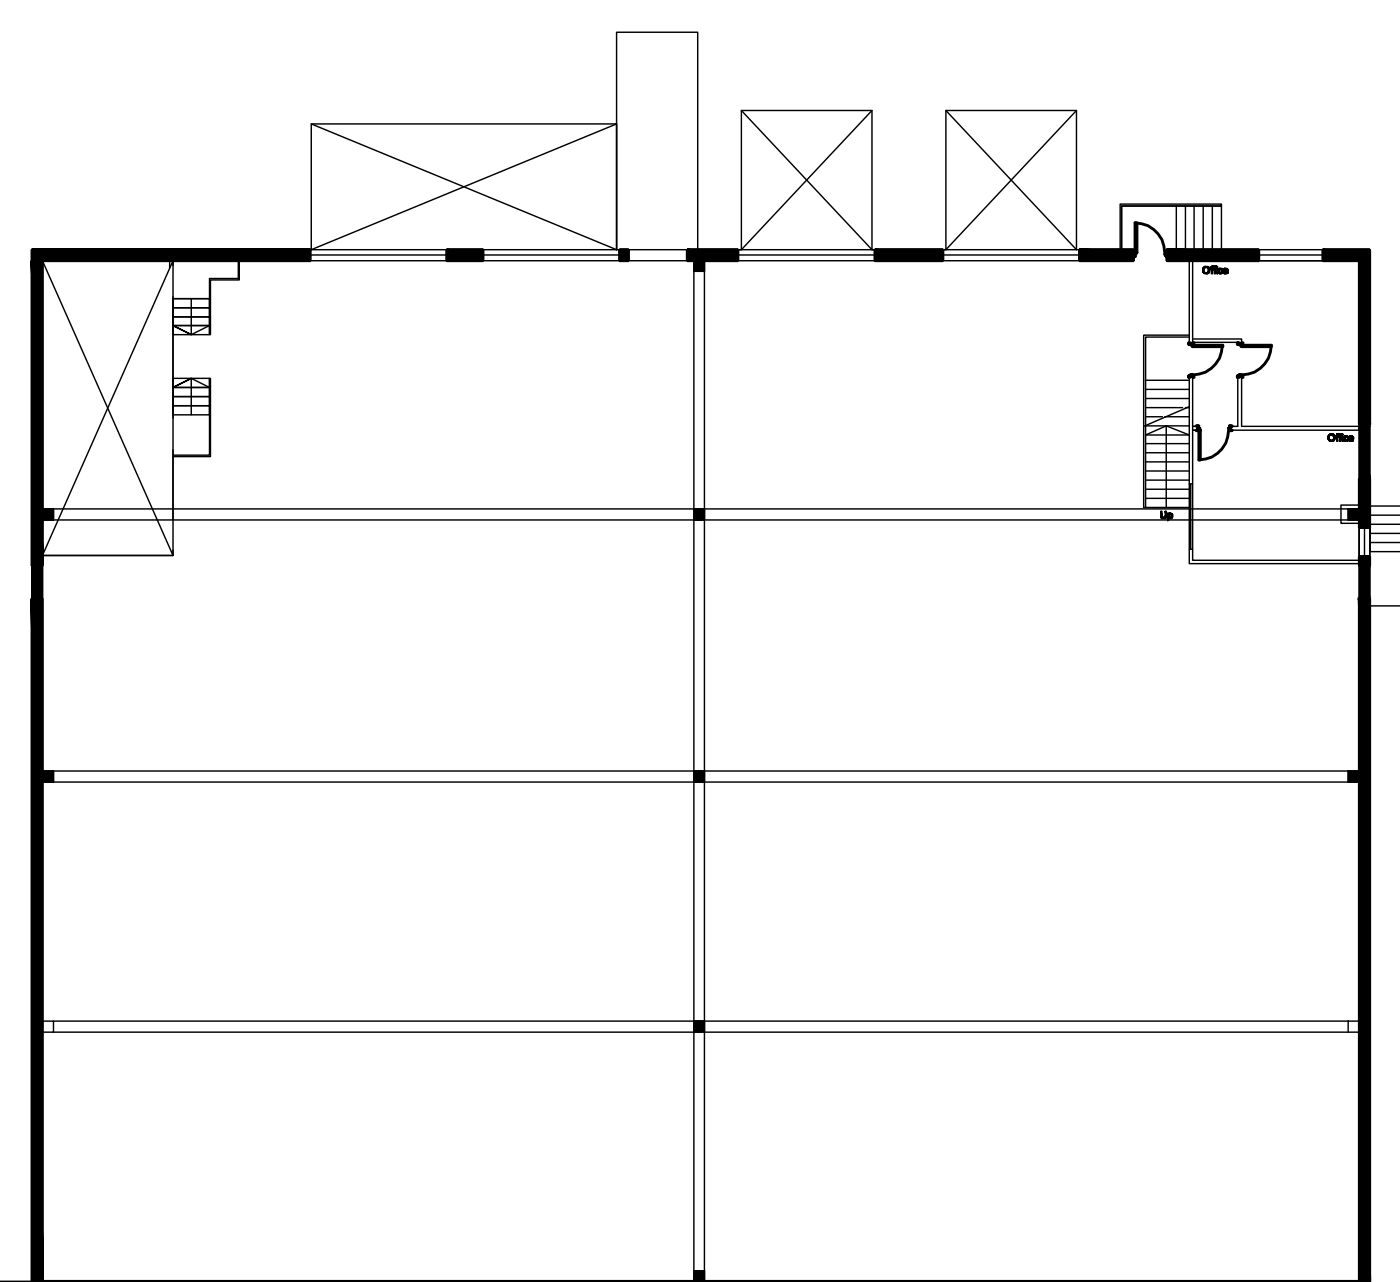

EXISTING FIRST FLOOR LAYOUT 1: 200 @ A1

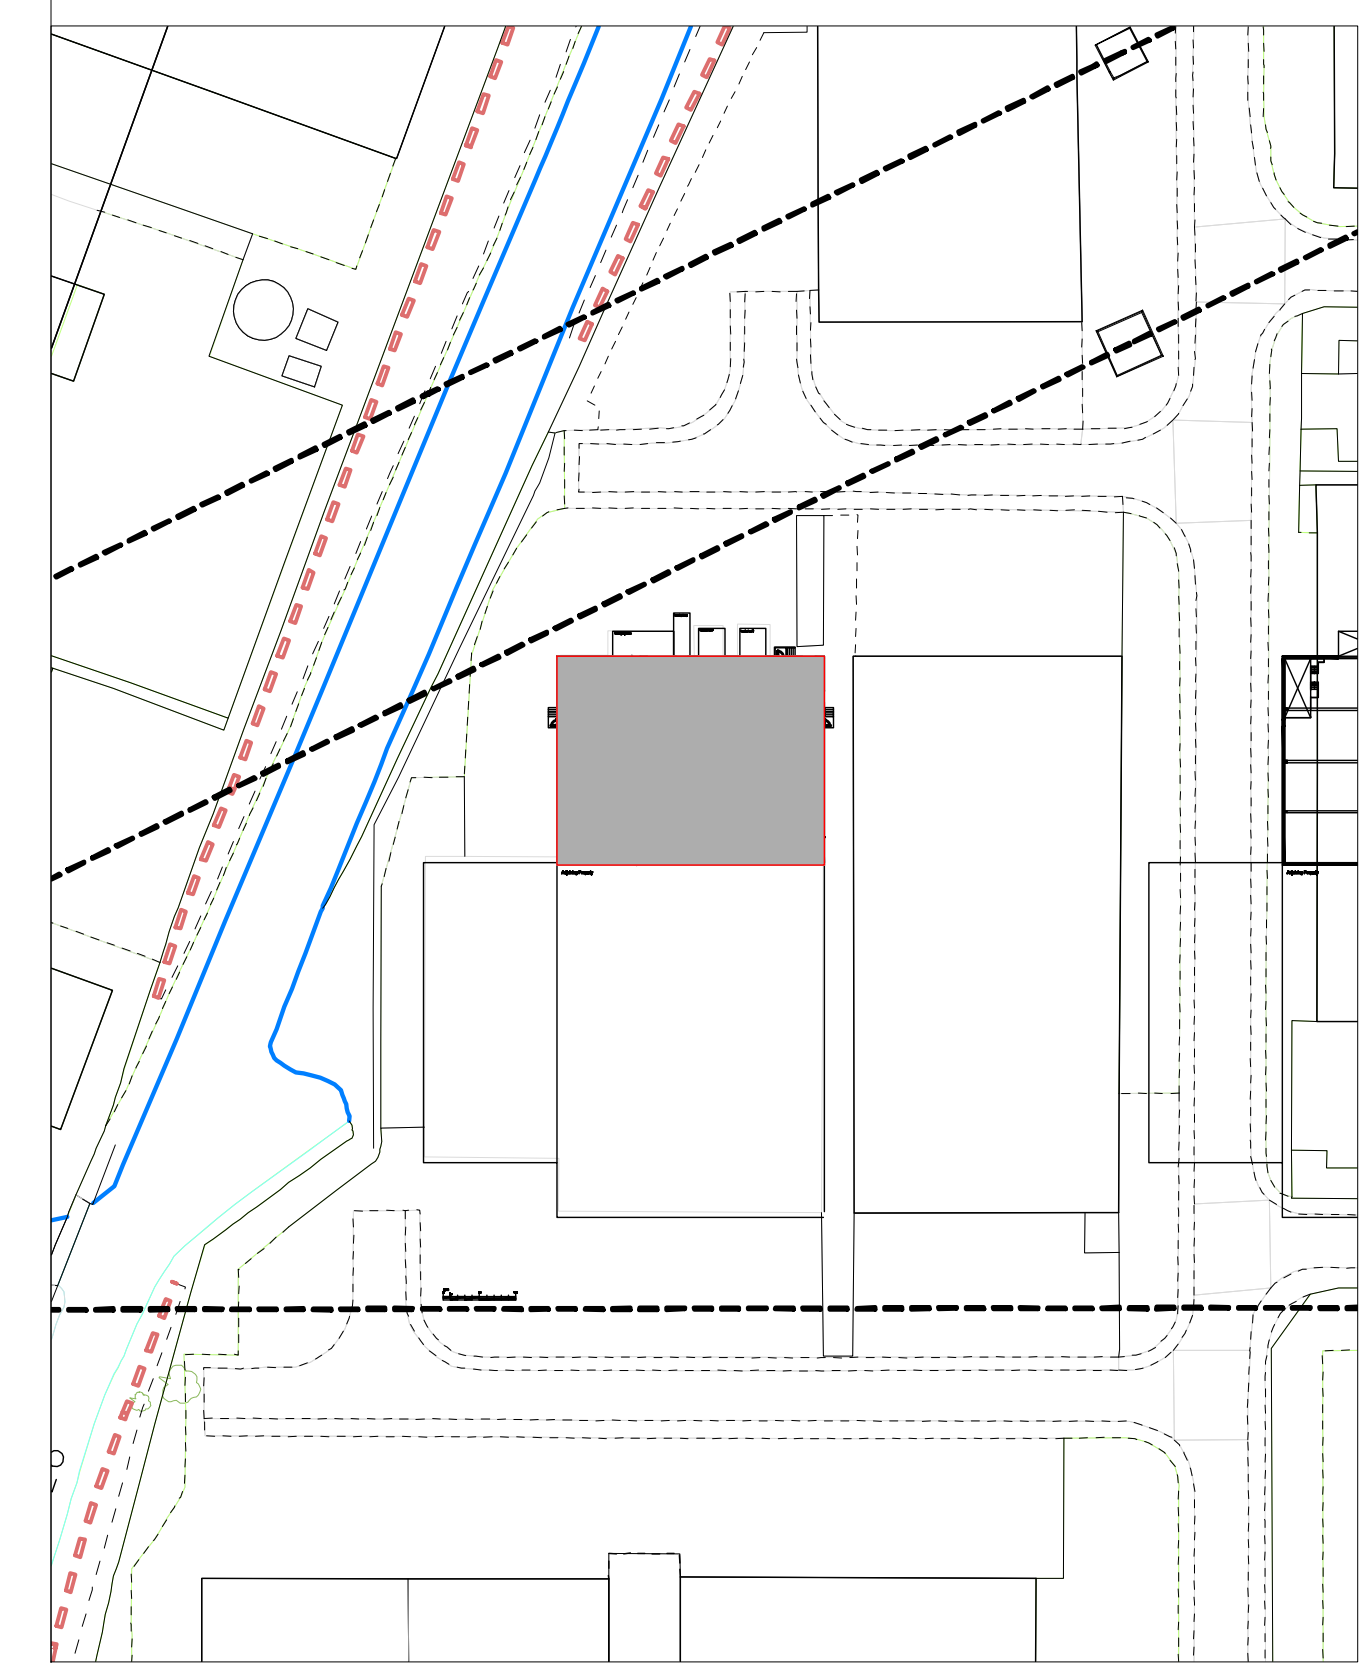

EXISTING SITE PLAN 1:1000 @ A1

ALSO AVAILABLE IN DWG FORMAT

Pall Mall
 0121 228 0000
 pallmallestates.co.uk

design HAUS
 Design Haus,
 56 Portland Road,
 West Bridgford,
 Nottingham,
 NG2 8DN
 Email: jbrindley@thedesignhaus.org
 Web: www.thedesignhaus.org

Project
UNIT 5
 CHARIOT WAY, GLEBE FARM
 RUGBY
 WEST MIDLANDS
 CV21 1DD

Drawing Title
**GROUND AND FIRST FLOOR
 EXISTING
 LAYOUT**

Scale 1:200@A1	Drawn JAB	Checked SP	Date 25.07.12
Drg.No N1005-100		Revision	
Project No.		Status:	

EXISTING

