


Copyright BK
Do not scale this drawing, use figured dimensions only.

NOTES

This drawing has been prepared from a paper copy of a previous measured survey and all dimensions should be checked prior to undertaking any design or works.

All internal demountable partitions have been omitted for clarity.

 Indicates common parts

Rev	Date	Comments
A	21/02/07	Common parts indicated.



Bruton Knowles
Bisley House
Green Farm Business Park
Bristol Road
Gloucester GL2 4LY
Tel: 00 44 (0) 1452 880000
Fax: 00 44 (0) 1452 880088
Web: www.brutonknowles.co.uk

CLIENT
Fortis Insurance

JOB TITLE
**69 London Road
Gloucester**


DRAWING TITLE
Ground Floor Plan

SCALE 1:200 Setup Size **A3**

DRAWN NP / LS

DATE Sept 06

DRAWING NUMBER BS/113119 - 100 - 01 Rev A

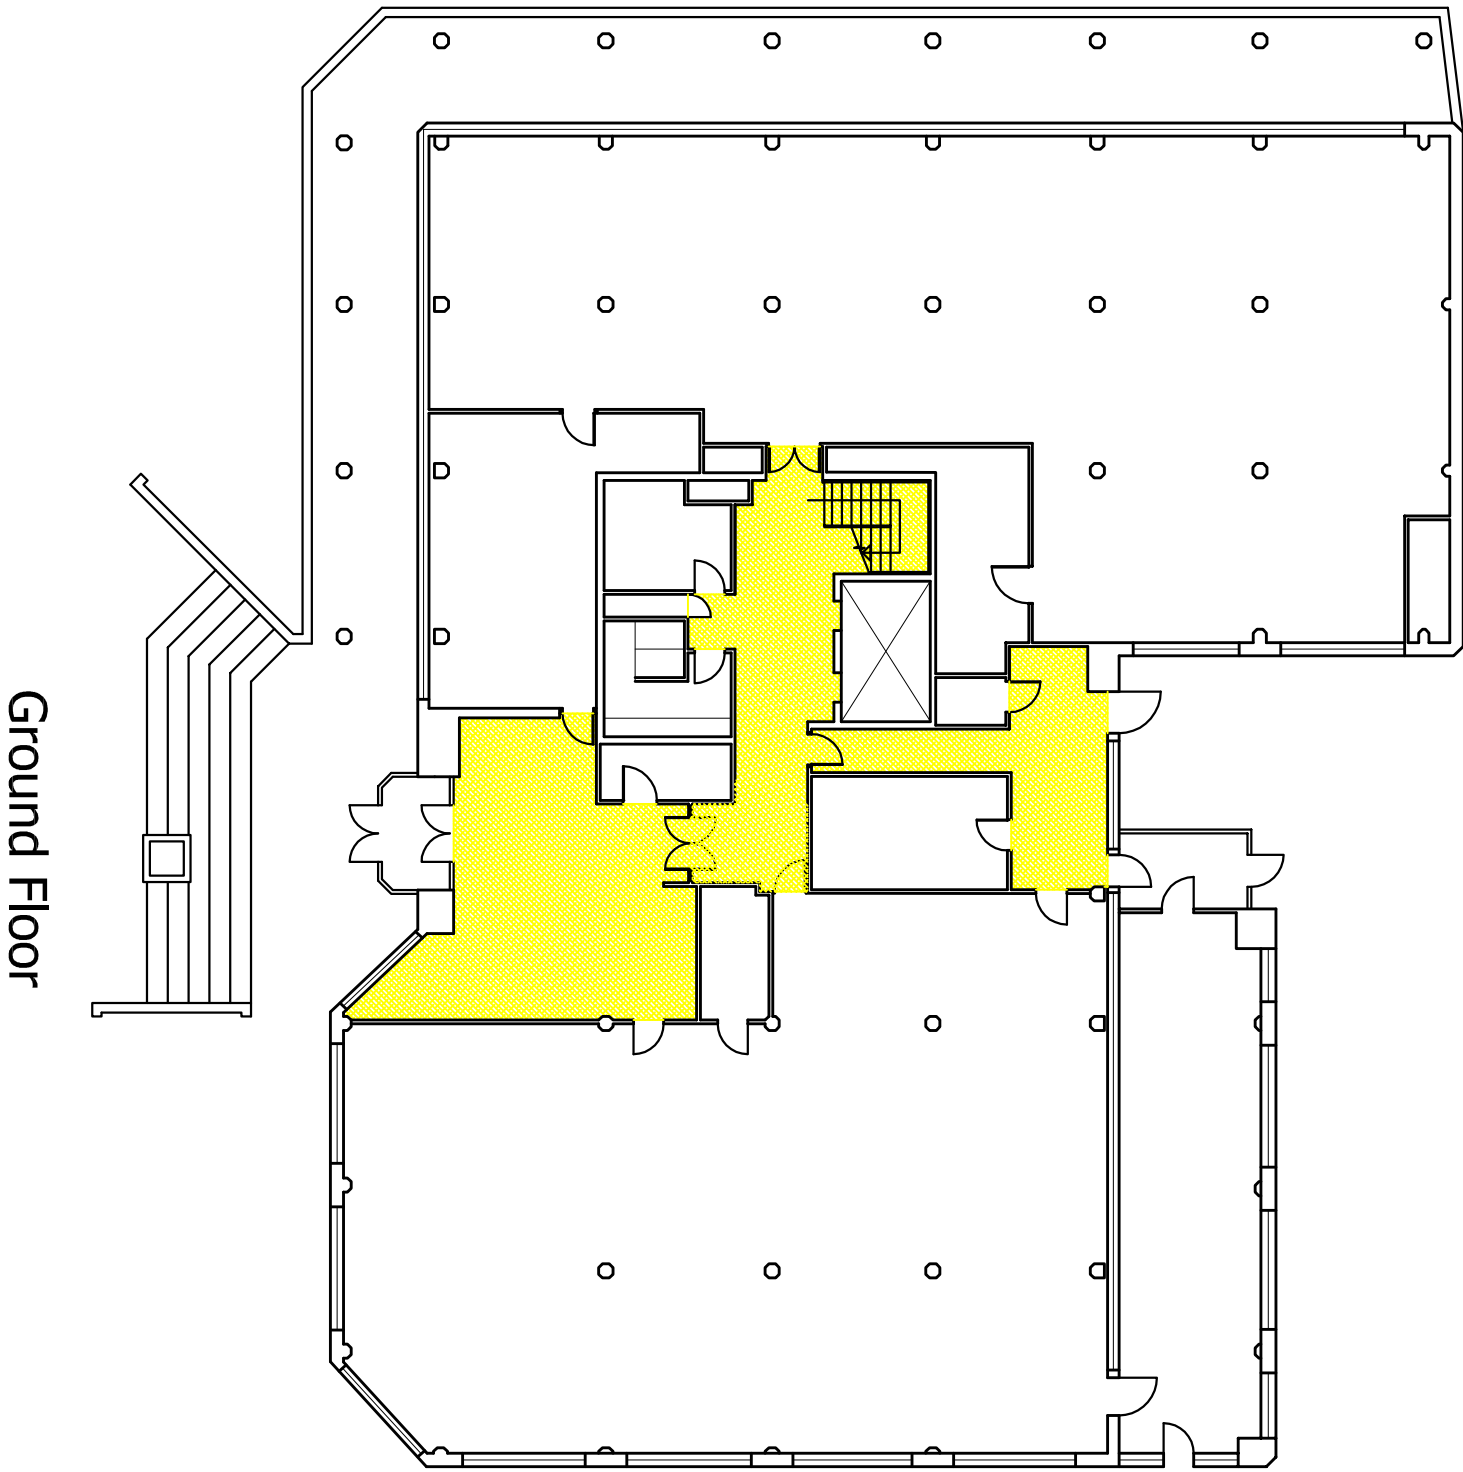


Ground Floor

Copyright BK
Do not scale this drawing, use figured dimensions only.

NOTES

This drawing has been prepared from a paper copy of a previous measured survey and all dimensions should be checked prior to undertaking any design or works.

All internal demountable partitions have been omitted for clarity.

 Indicates common parts

Rev	Date	Comments
A	21/02/07	Common parts indicated.



Bruton Knowles
Bisley House
Green Farm Business Park
Bristol Road
Gloucester GL2 4LY
Tel: 00 44 (0) 1452 880000
Fax: 00 44 (0) 1452 880088
Web: www.brutonknowles.co.uk

CLIENT
Fortis Insurance

JOB TITLE
**69 London Road
Gloucester**


DRAWING TITLE
First Floor Plan

SCALE 1:200 Setup Size **A3**

DRAWN NP / LS

DATE Sept 06

DRAWING NUMBER BS/113119 - 100 - 02 Rev A

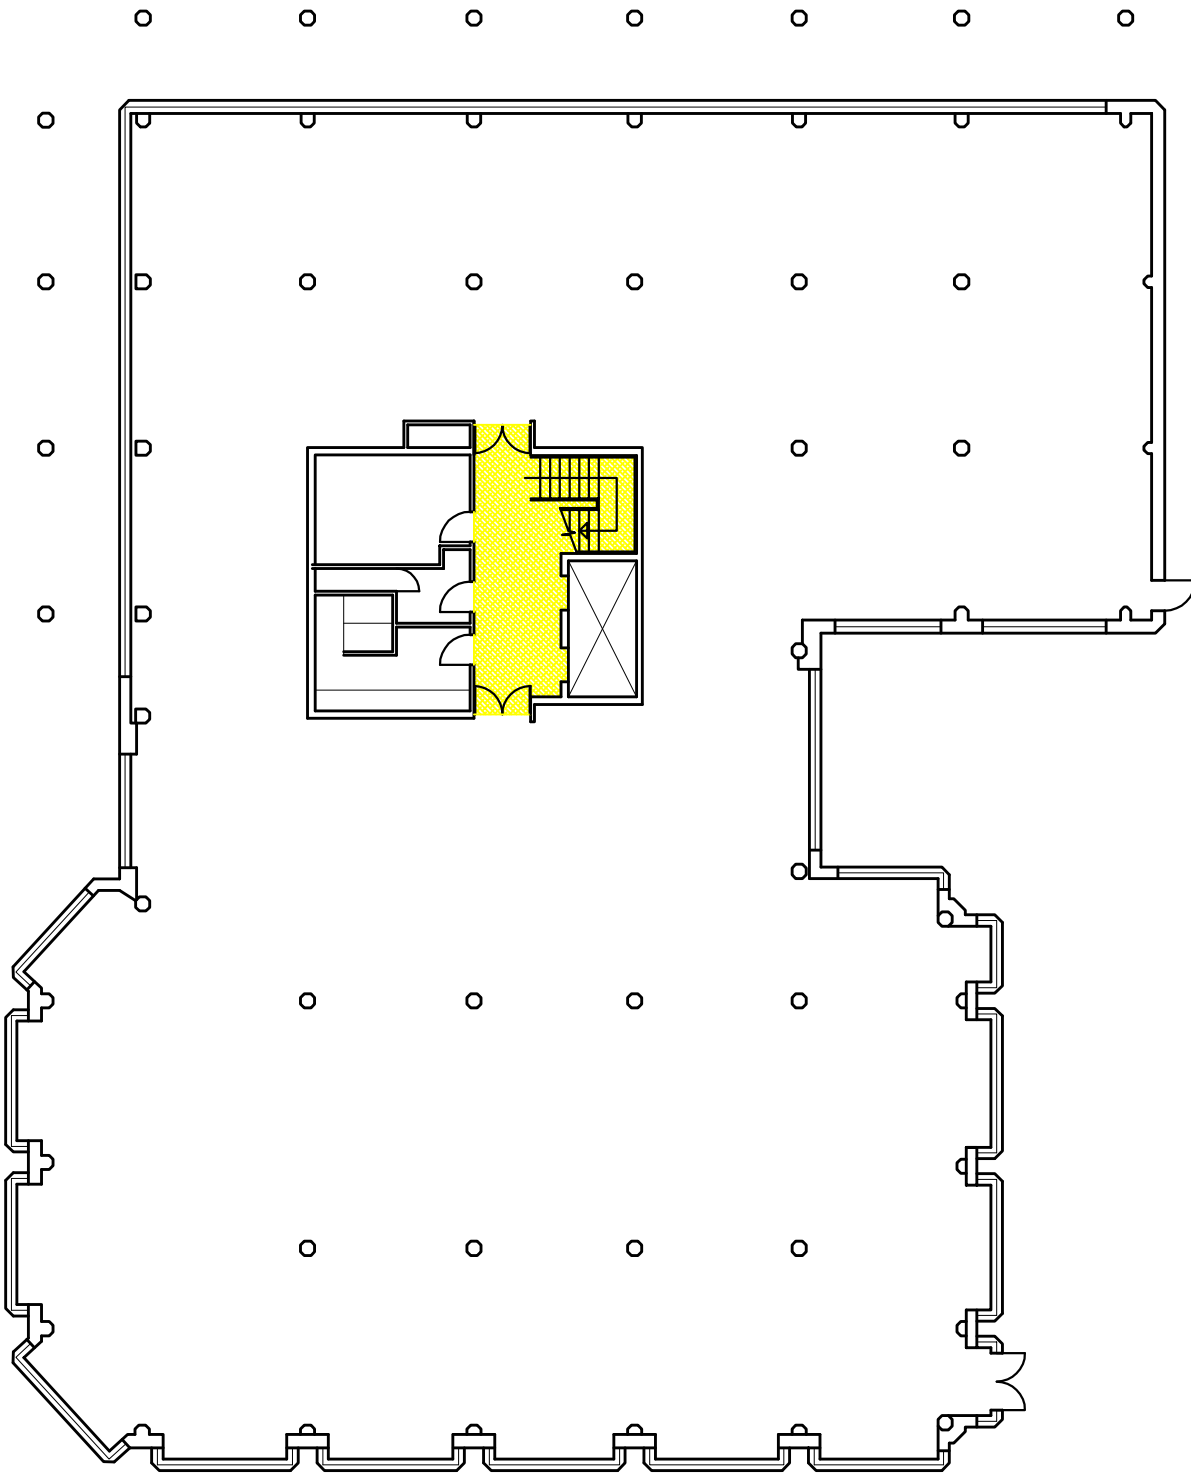

First Floor

Copyright BK
Do not scale this drawing, use figured dimensions only.

NOTES

This drawing has been prepared from a paper copy of a previous measured survey and all dimensions should be checked prior to undertaking any design or works.

All internal demountable partitions have been omitted for clarity.

 Indicates common parts

Rev	Date	Comments
A	21/02/07	Common parts indicated.



Bruton Knowles
Bisley House
Green Farm Business Park
Bristol Road
Gloucester GL2 4LY
Tel: 00 44 (0) 1452 880000
Fax: 00 44 (0) 1452 880088
Web: www.brutonknowles.co.uk

CLIENT
Fortis Insurance

JOB TITLE
**69 London Road
Gloucester**


DRAWING TITLE
Second Floor Plan

SCALE 1:200 Setup Size **A3**

DRAWN NP / LS

DATE Sept 06

DRAWING NUMBER BS/113119 - 100 - 03 Rev A

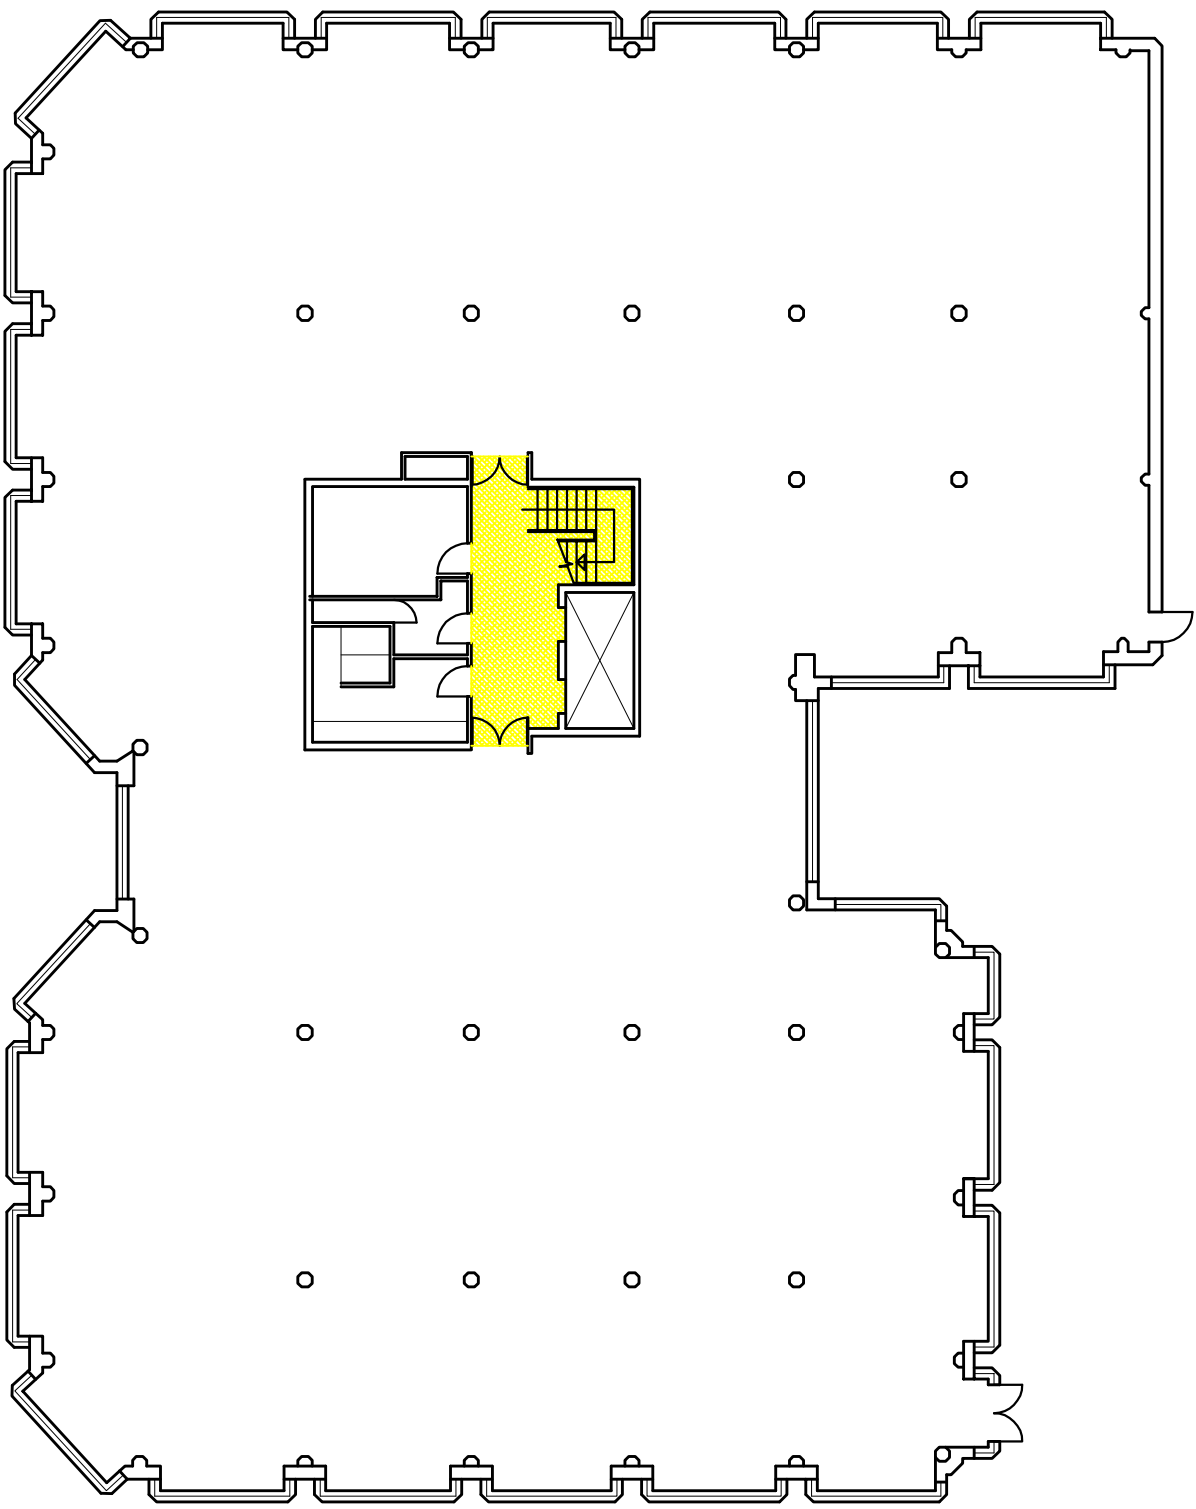

Second Floor

Copyright BK
Do not scale this drawing, use figured dimensions only.

NOTES

This drawing has been prepared from a paper copy of a previous measured survey and all dimensions should be checked prior to undertaking any design or works.

All internal demountable partitions have been omitted for clarity.

 Indicates common parts

Rev	Date	Comments
A	21/02/07	Common parts indicated.



Bruton Knowles
Bisley House
Green Farm Business Park
Bristol Road
Gloucester GL2 4LY
Tel: 00 44 (0) 1452 880000
Fax: 00 44 (0) 1452 880088
Web: www.brutonknowles.co.uk

CLIENT
Fortis Insurance

JOB TITLE
**69 London Road
Gloucester**


DRAWING TITLE
Third Floor Plan

SCALE 1:200 Setup Size **A3**

DRAWN NP / LS

DATE Sept 06

DRAWING NUMBER BS/113119 - 100 - 04 Rev A

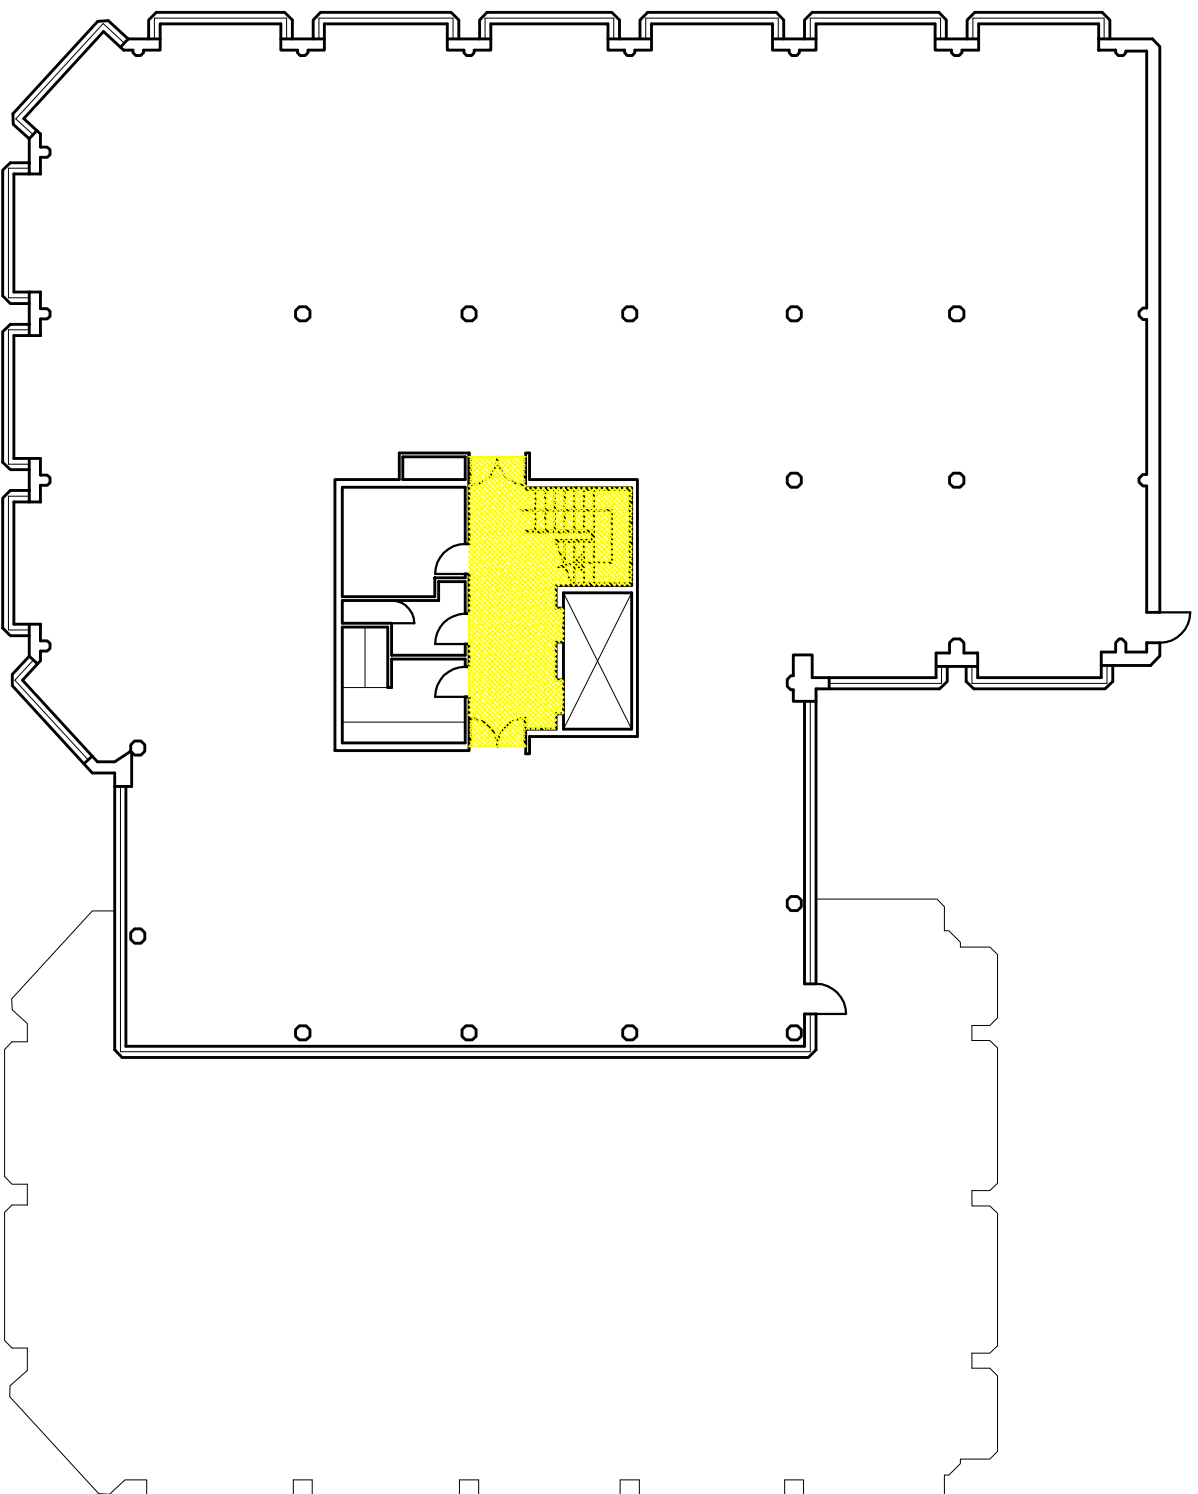


Third Floor

Copyright BK
Do not scale this drawing, use figured dimensions only.

NOTES

This drawing has been prepared from a paper copy of a previous measured survey and all dimensions should be checked prior to undertaking any design or works.

All internal demountable partitions have been omitted for clarity.

 Indicates common parts

Rev	Date	Comments
A	21/02/07	Common parts indicated.



Bruton Knowles
Bisley House
Green Farm Business Park
Bristol Road
Gloucester GL2 4LY
Tel: 00 44 (0) 1452 880000
Fax: 00 44 (0) 1452 880088
Web: www.brutonknowles.co.uk

CLIENT
Fortis Insurance

JOB TITLE
**69 London Road
Gloucester**


DRAWING TITLE
Fourth Floor Plan

SCALE 1:200 Setup Size **A3**

DRAWN NP / LS

DATE Sept 06

DRAWING NUMBER BS/113119 - 100 - 05 Rev A

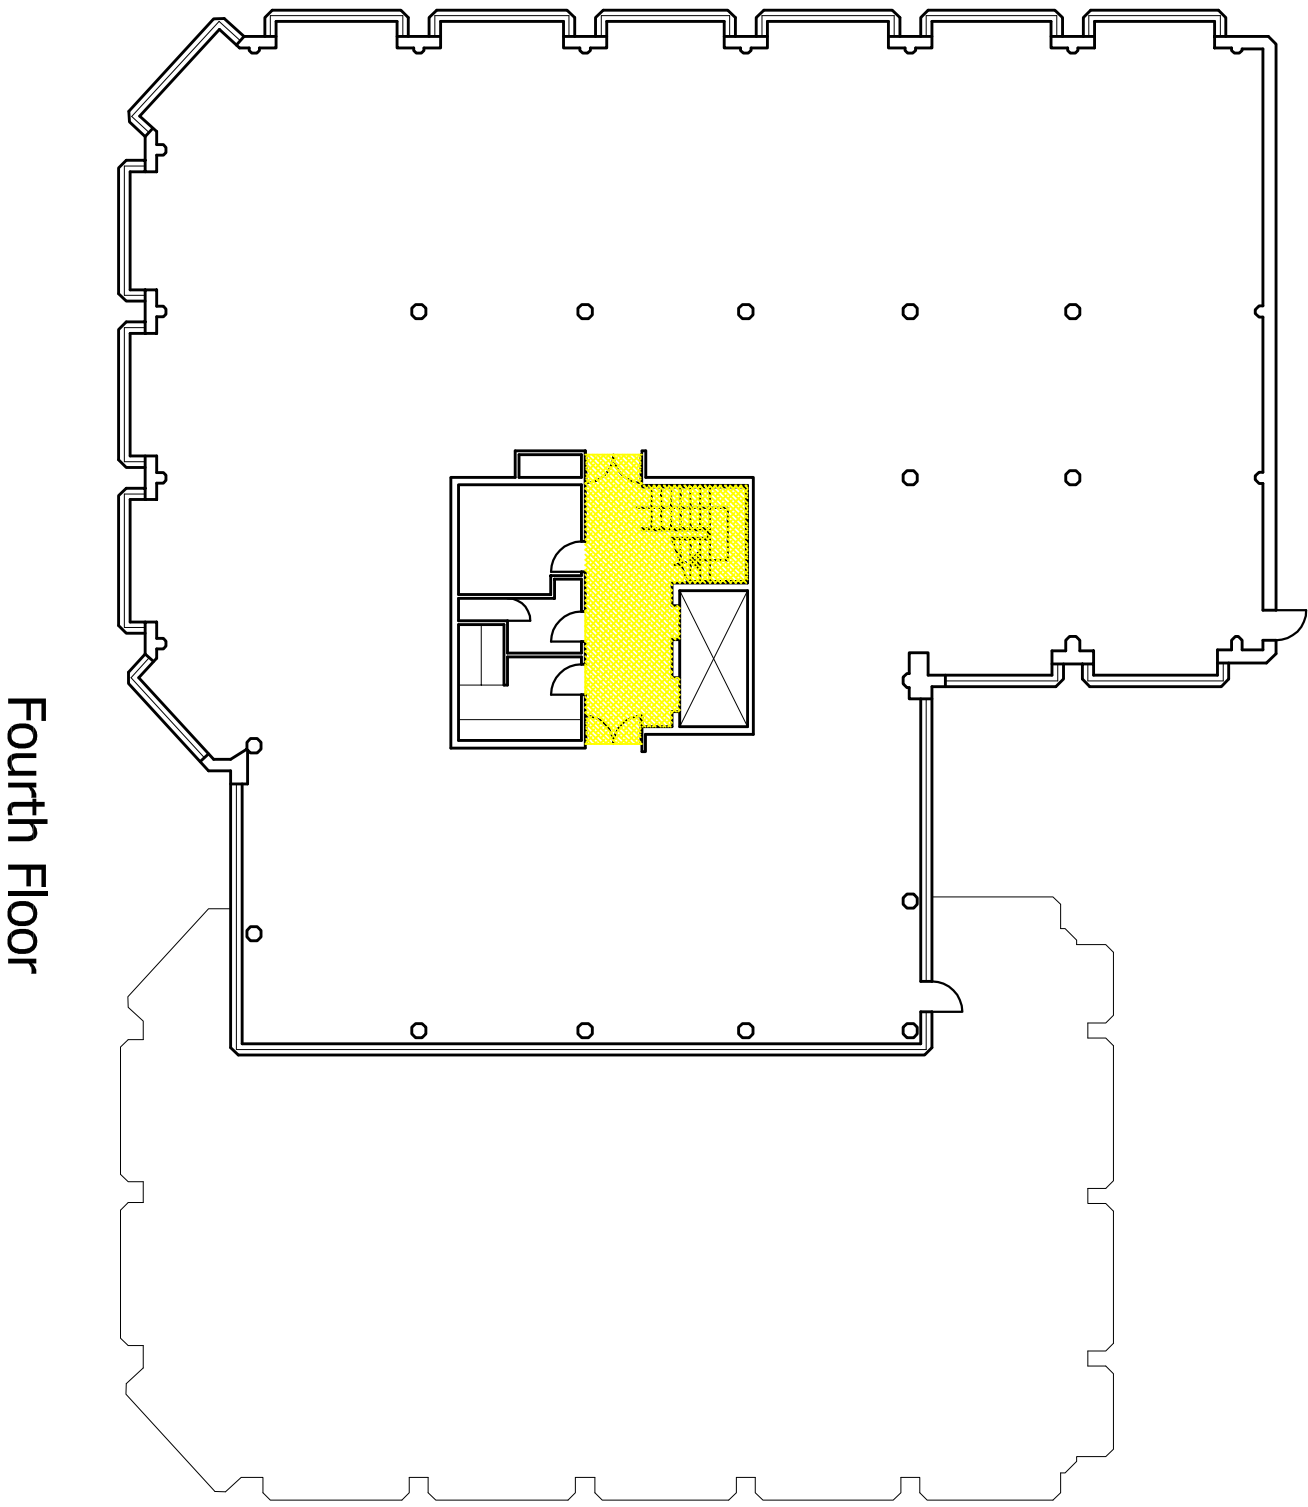

Fourth Floor