



First Floor


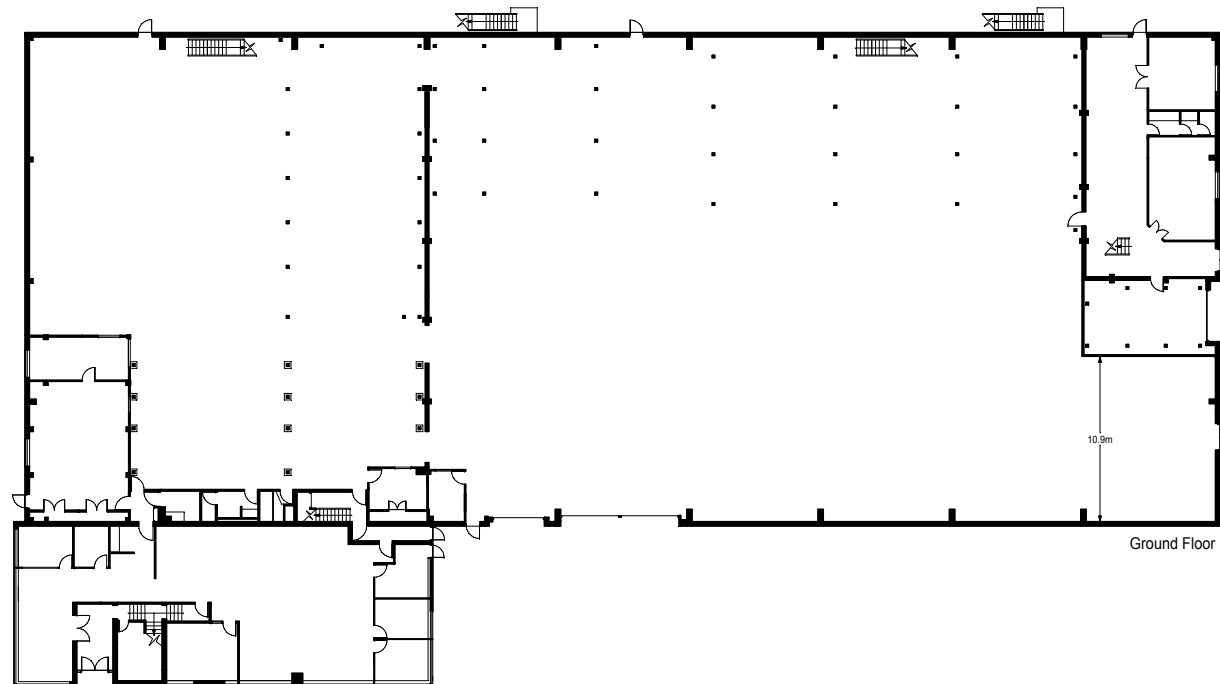


Ground Floor


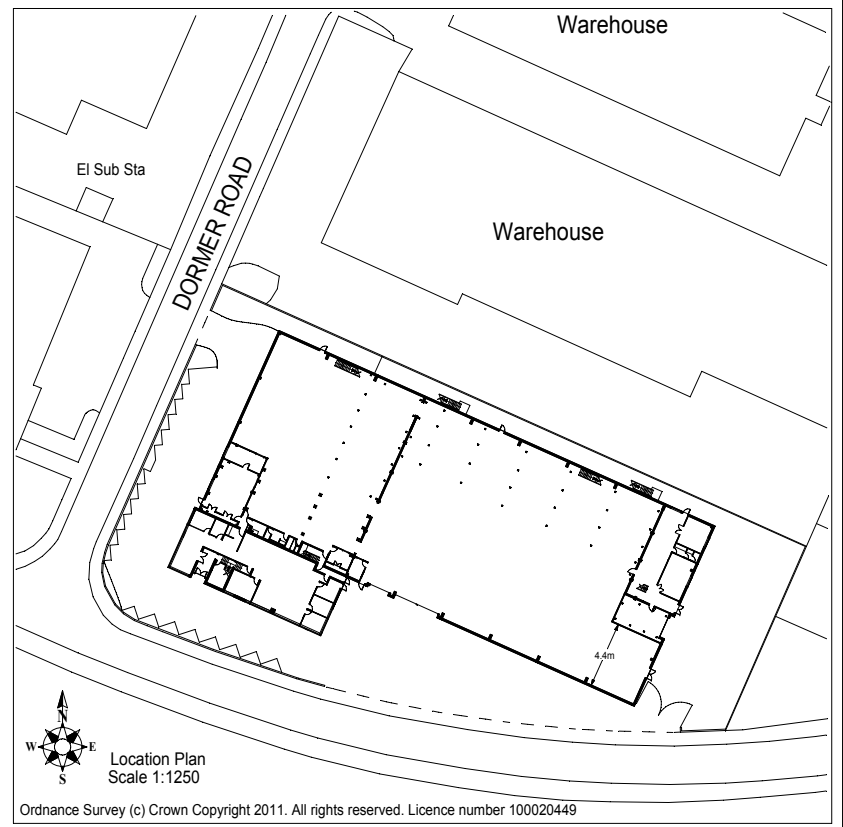


Location Plan  
Scale 1:1250


Ordnance Survey (c) Crown Copyright 2011. All rights reserved. Licence number 100020449

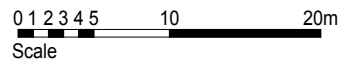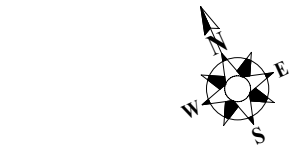



Lease Plan
8 Dormer Road Thame OX9 3UH
Scale 1:500 (A4 page)
Survey Date - 25.7.2011
Floor Plans produced by <b>Proplan</b> 01491 842925

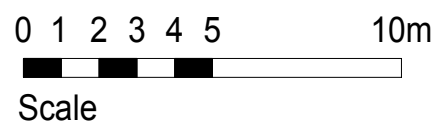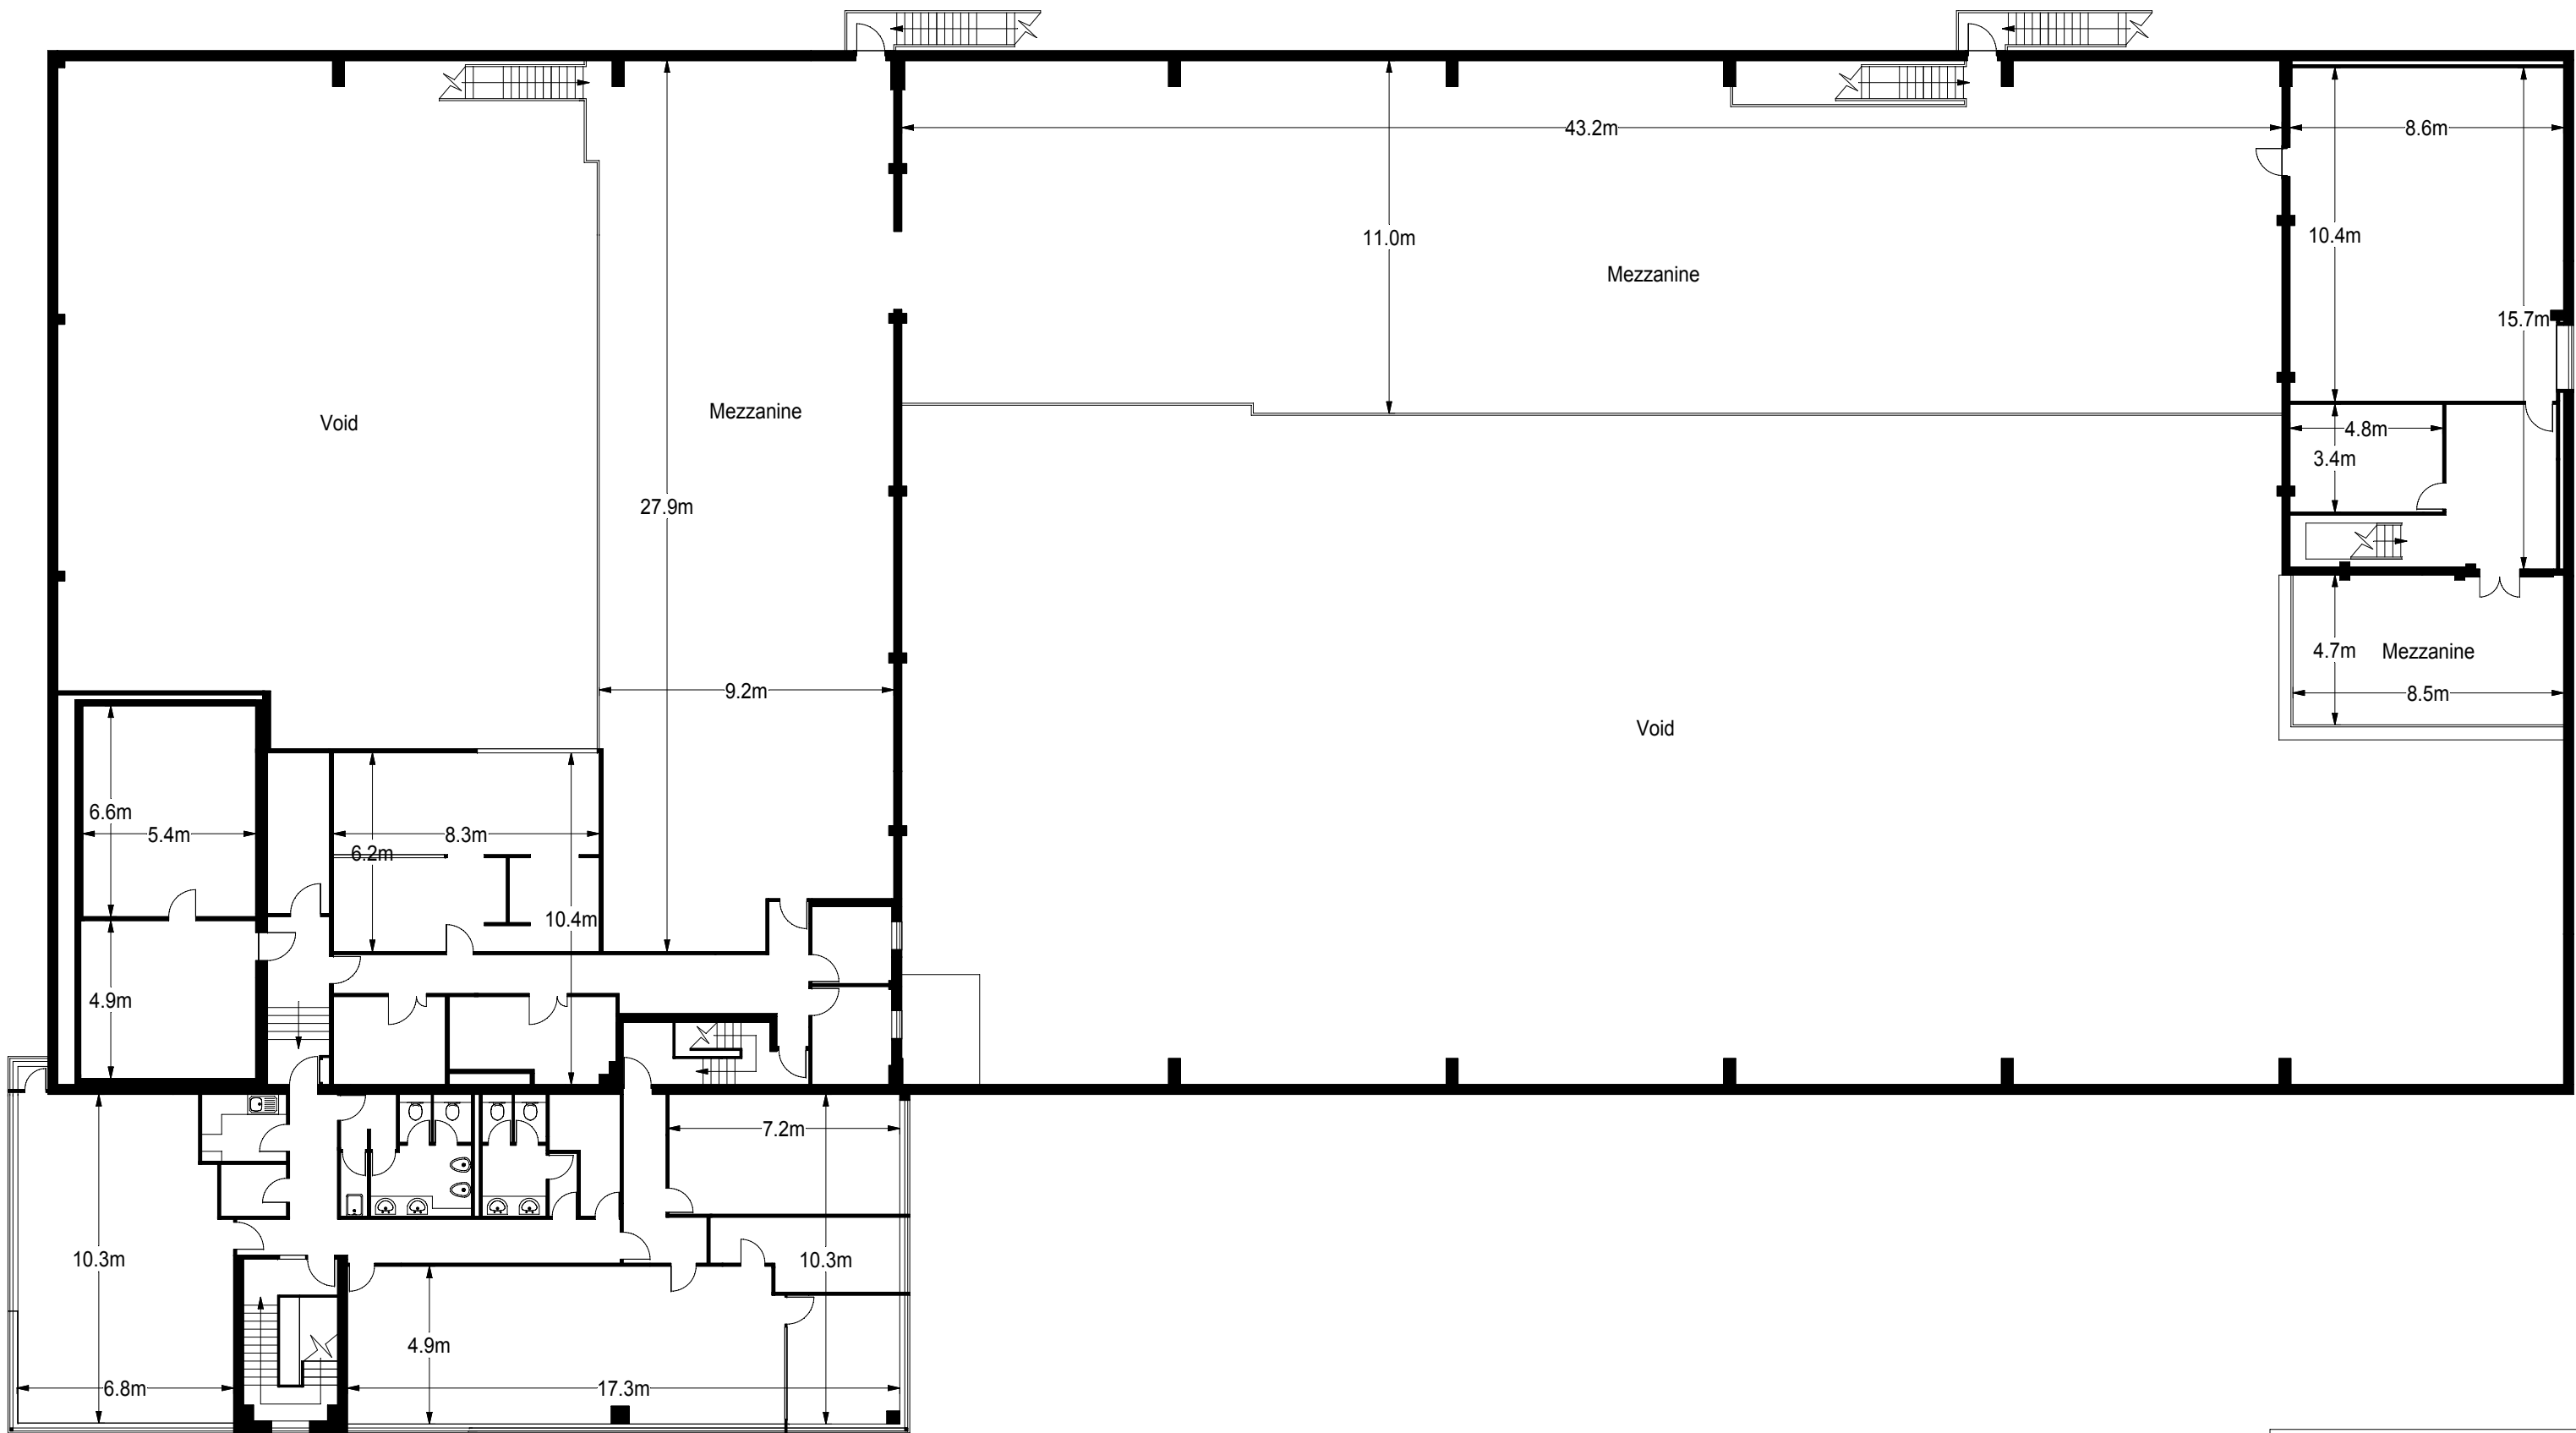

First Floor
8 Dormer Road Thame OX9 3UD
Marketing Plan Scale 1:200 (A3 page)
Survey Date - 25.7.2011
Floor Plans produced by <b>Proplan</b> 01491 842925

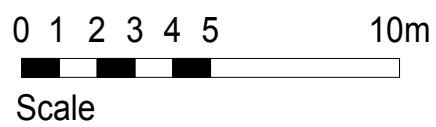

Ground Floor
8 Dorner Road Thame OX9 3UD
Marketing Plan Scale 1:200 (A3 page)
Survey Date - 25.7.2011
Floor Plans produced by <b>Proplan</b> 01491 842925

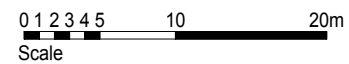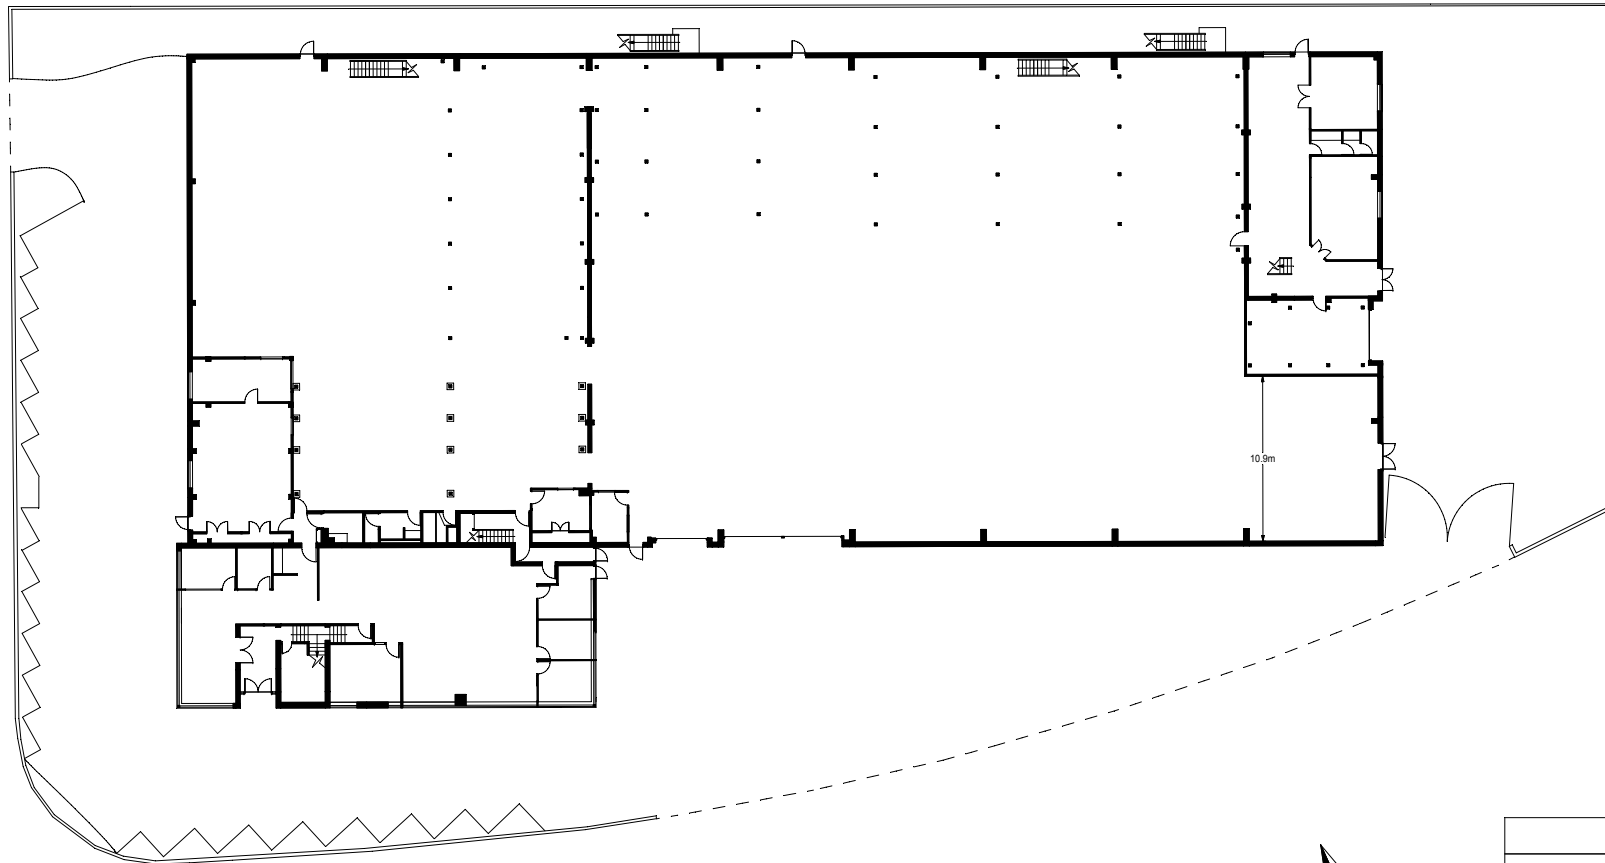

Site Plan
8 Dormer Road Thame OX9 3UH
Scale 1:500 (A4 page)
Survey Date - 25.7.2011
Floor Plans produced by <b>Proplan</b> 01491 842925