


Armoury Road, Small Heath

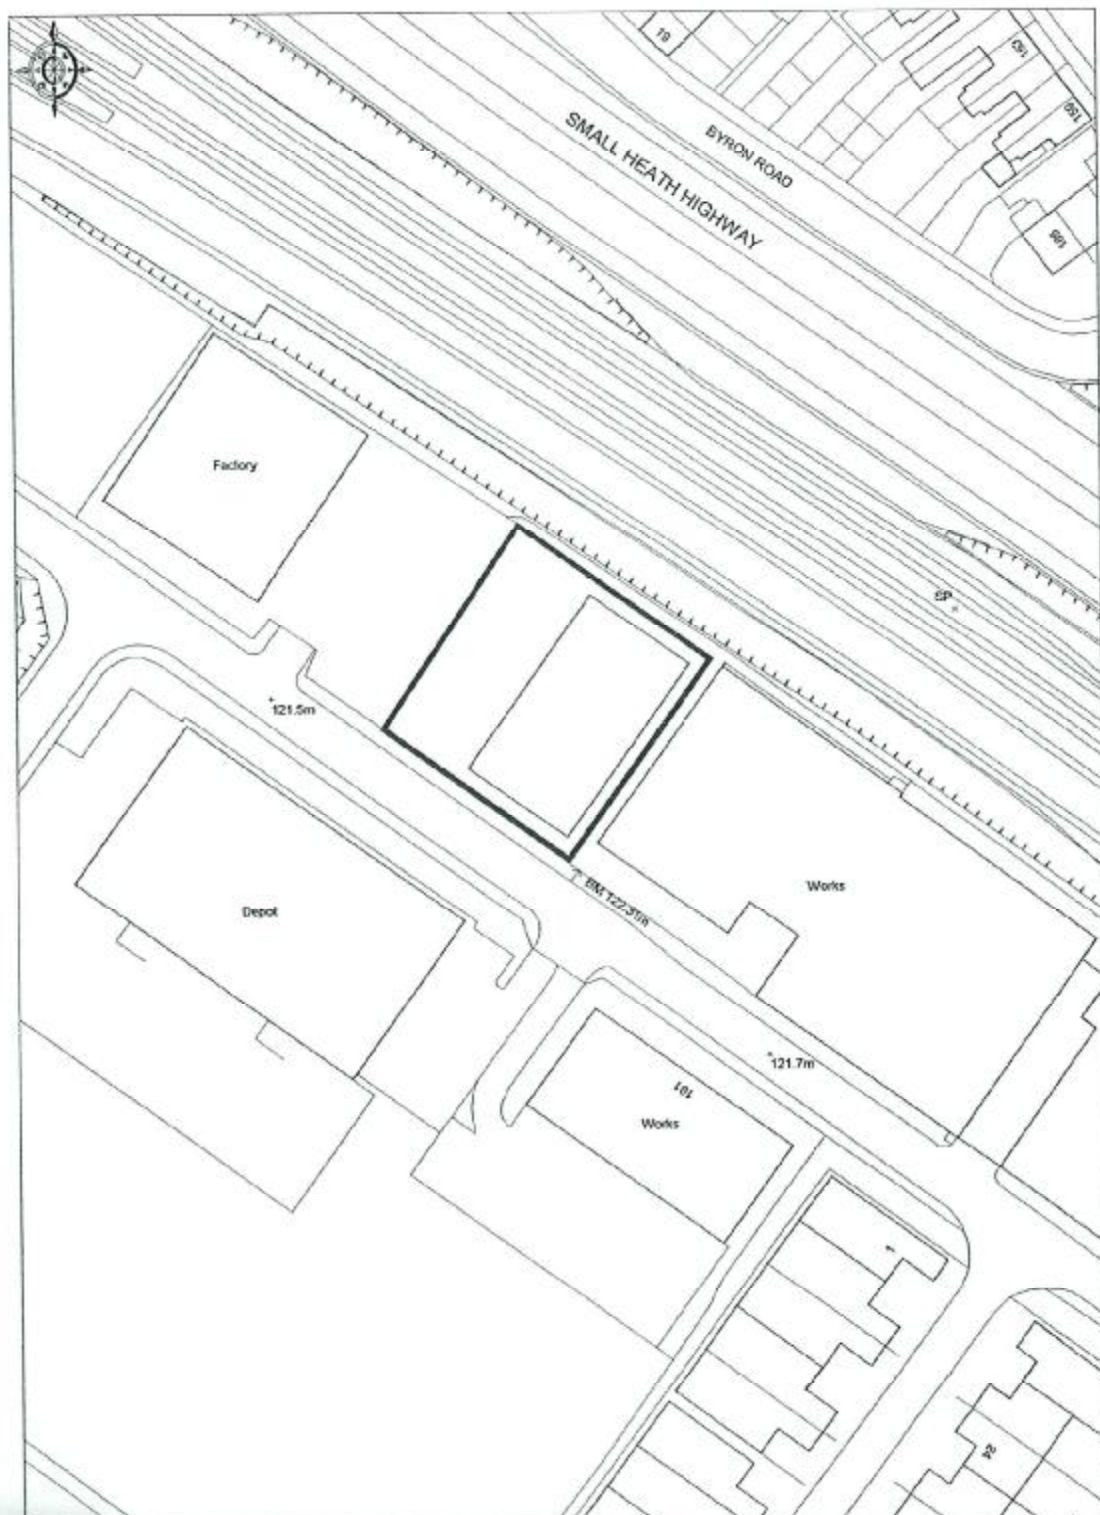

Ordnance Survey

© Crown copyright 2001. All rights reserved. Licence Number 100020049. Survey Scale - 1:1250. Plotted Scale - 1:1250