


Amber Way, Halesowen.

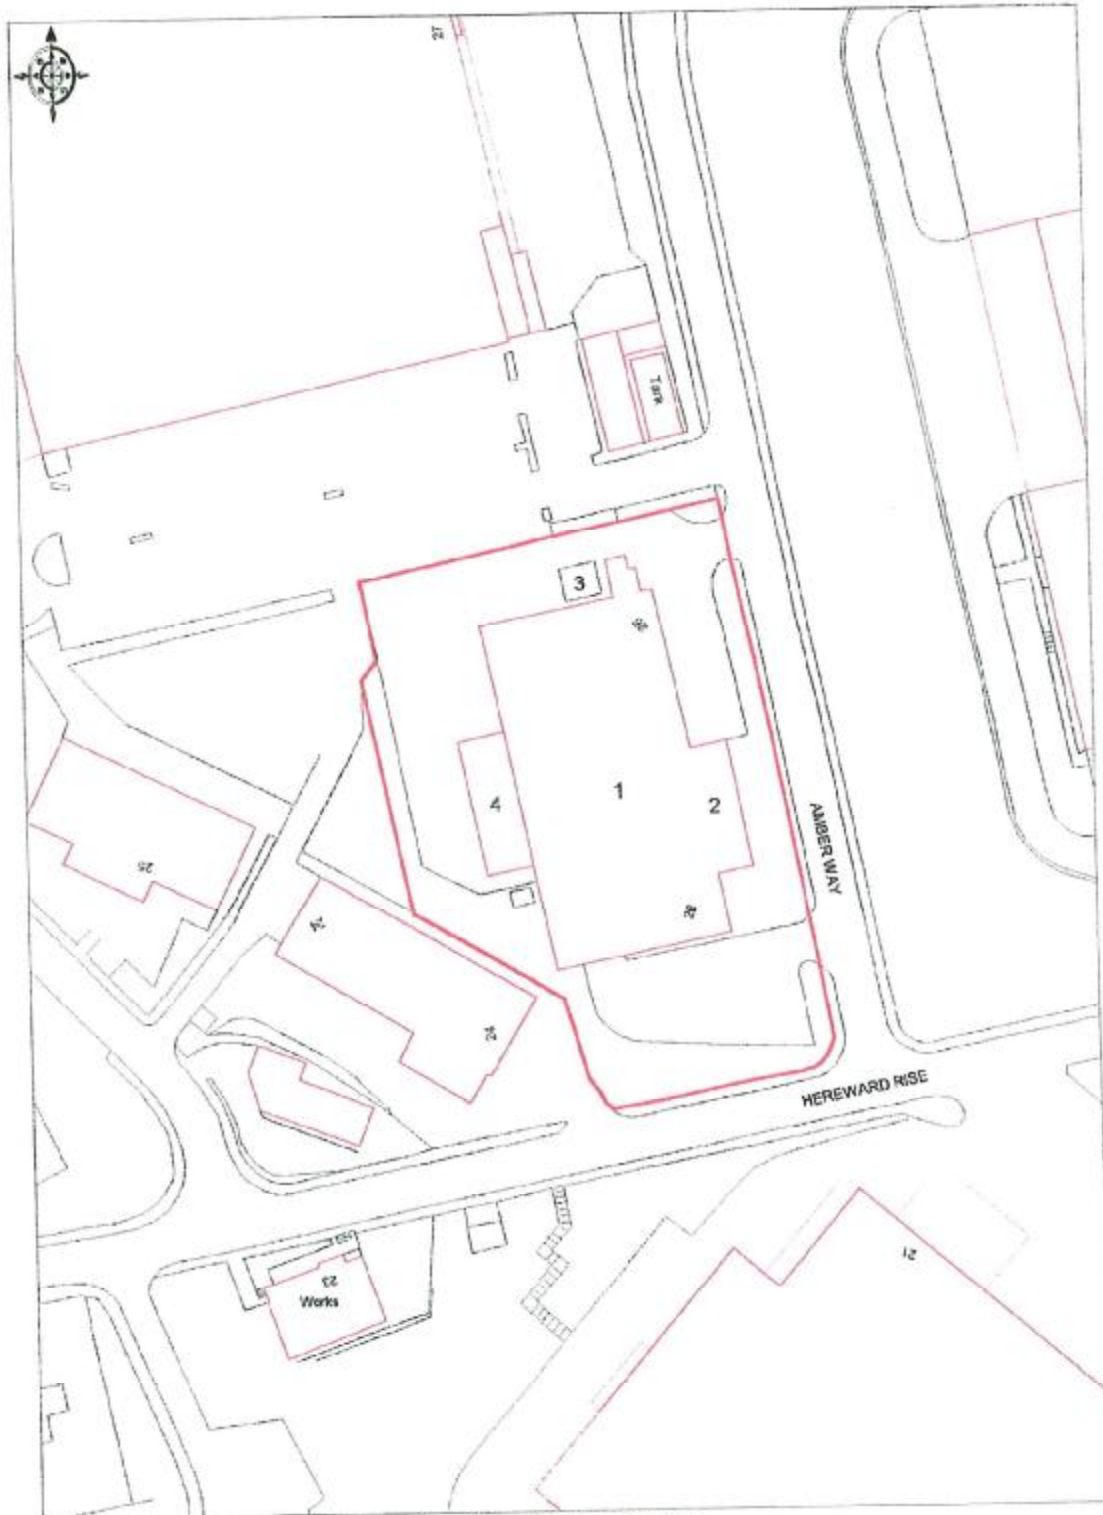

© Crown Copyright 1997 Based on Ordnance Survey digital data (amended)
Survey Scale - 1:1250 Plotted Scale - 1:1250



OS Ordnance Survey
Value Added Reseller

DTZ DEBENHAM THORPE