


Birmingham Road, Lichfield.

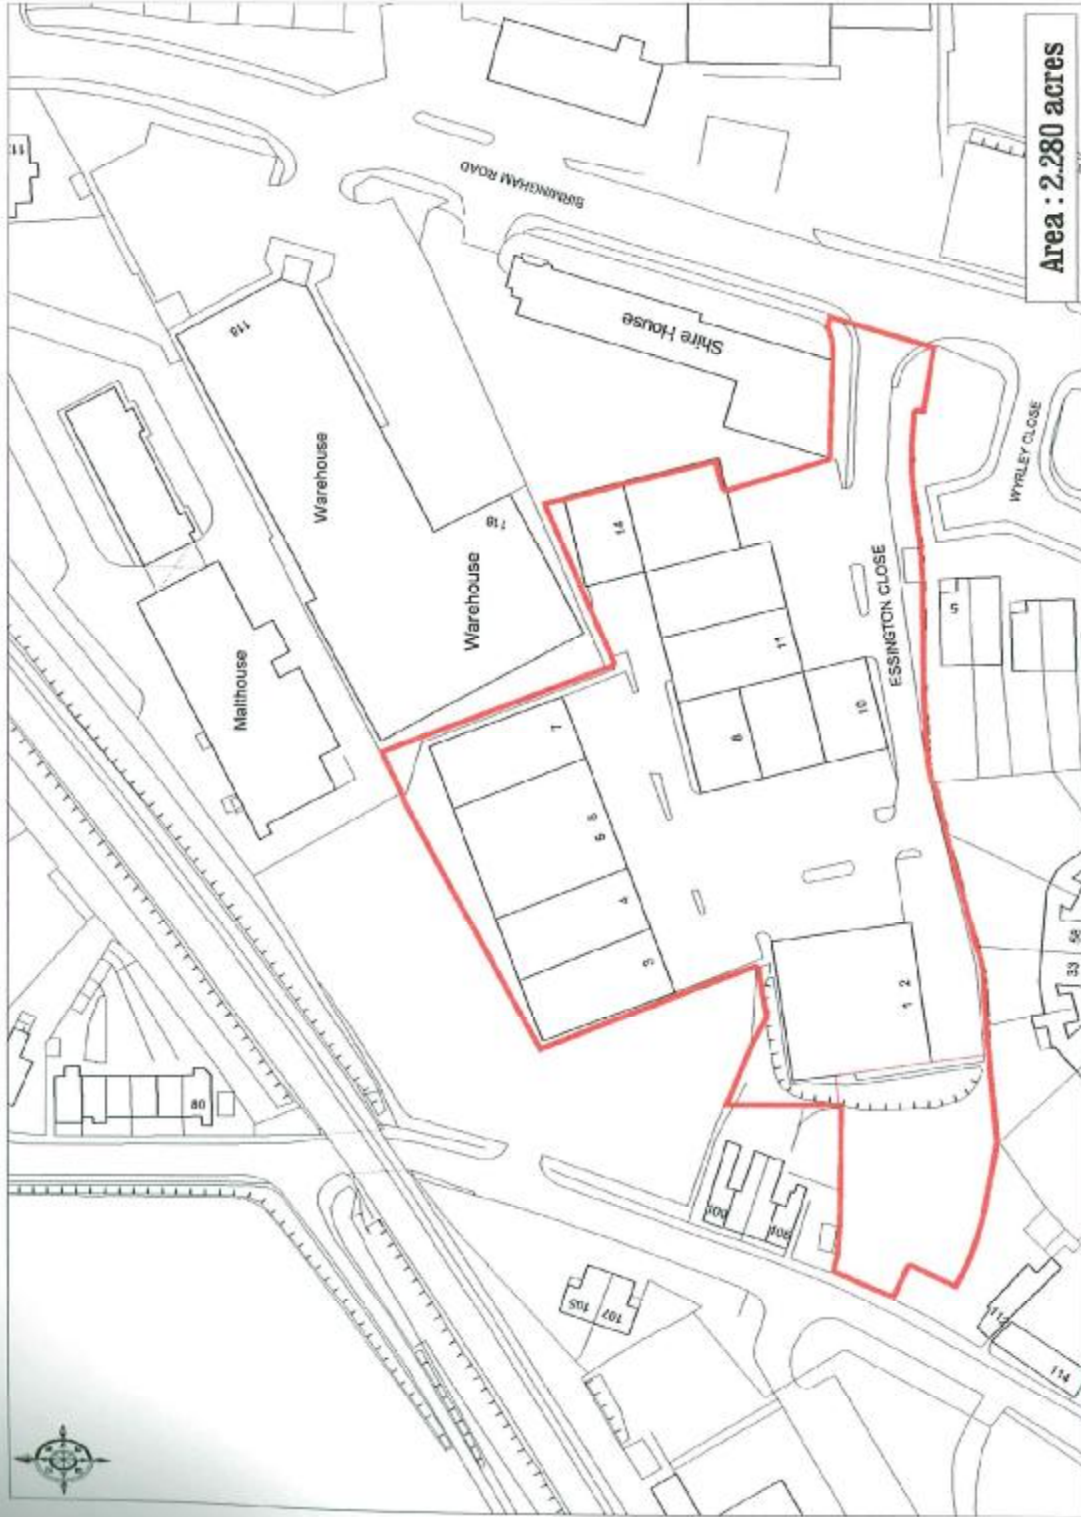

© Crown copyright 2011. All rights reserved. Licence Number 100023149. Survey Scale - 1:1250. Plan Scale - 1:1250

OS
Ordnance
Survey

