


Montgomery Street, Sparkbrook, Birmingham

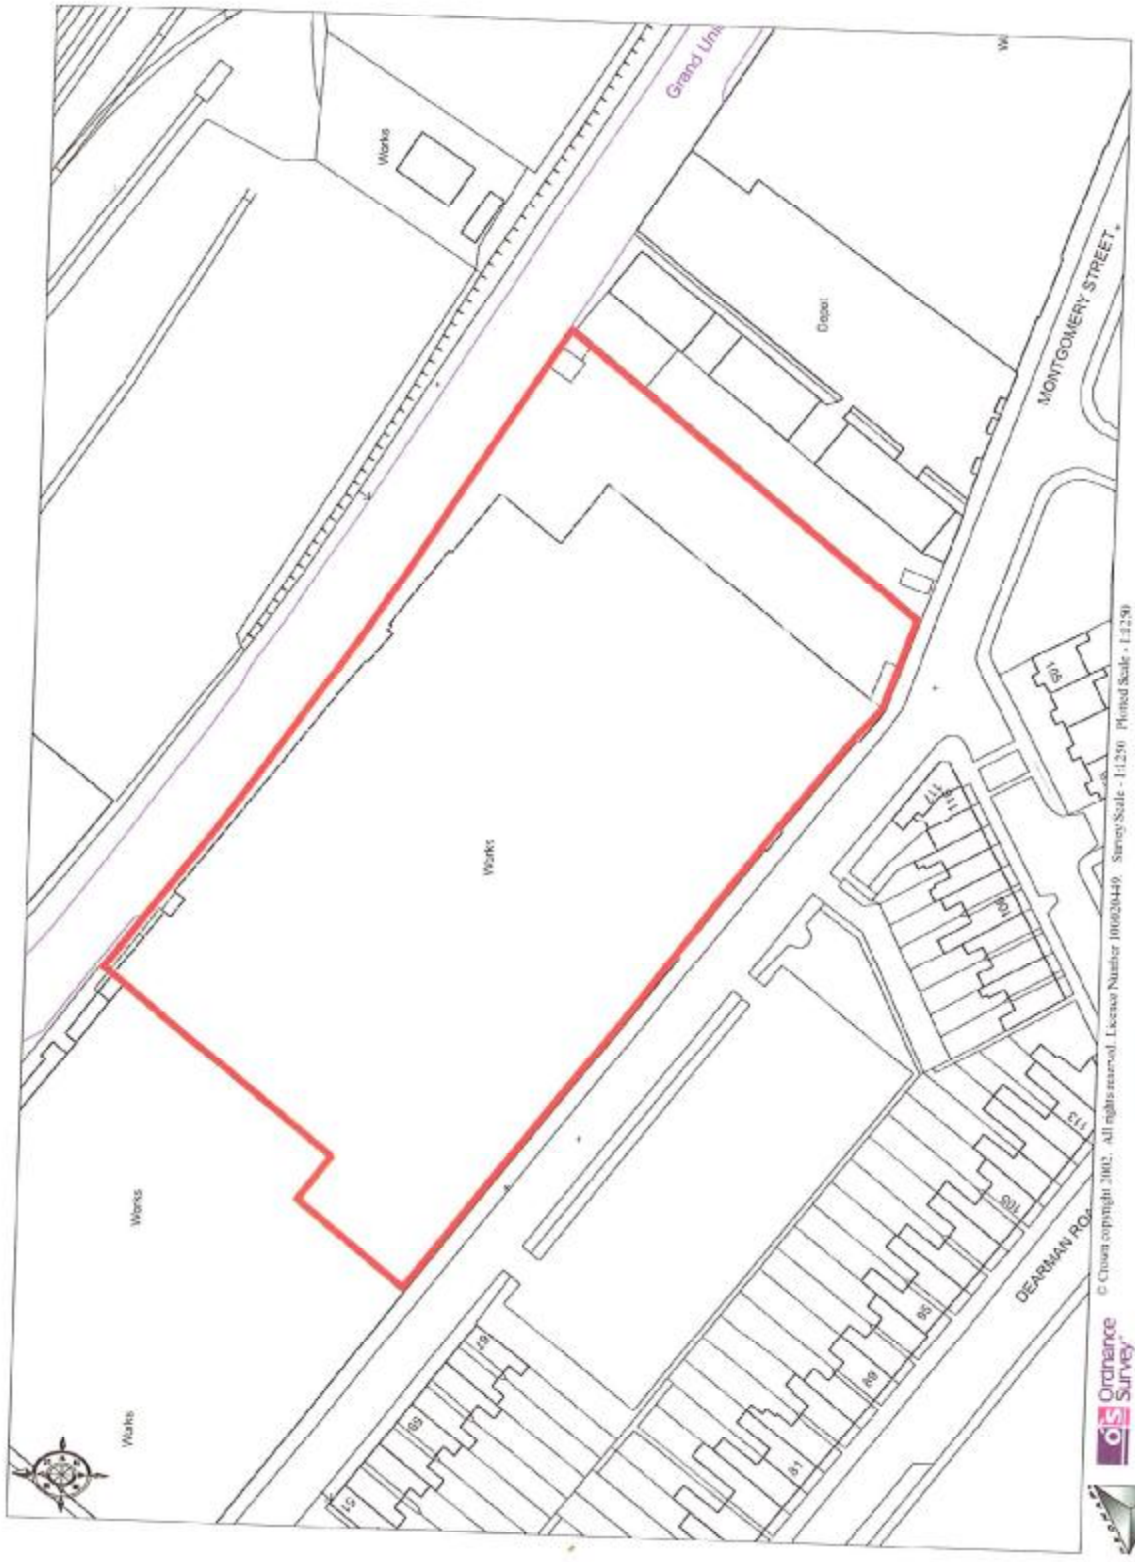

© Crown copyright 2002. All rights reserved. Licence Number J6020449. Survey Scale - 1:1250. Plotted Scale - 1:1250.

