


CARPARKING PLAN

AEL CLEWS (INVESTMENTS) LTD  
229 TORRINGTON AVE  
COVENTRY.

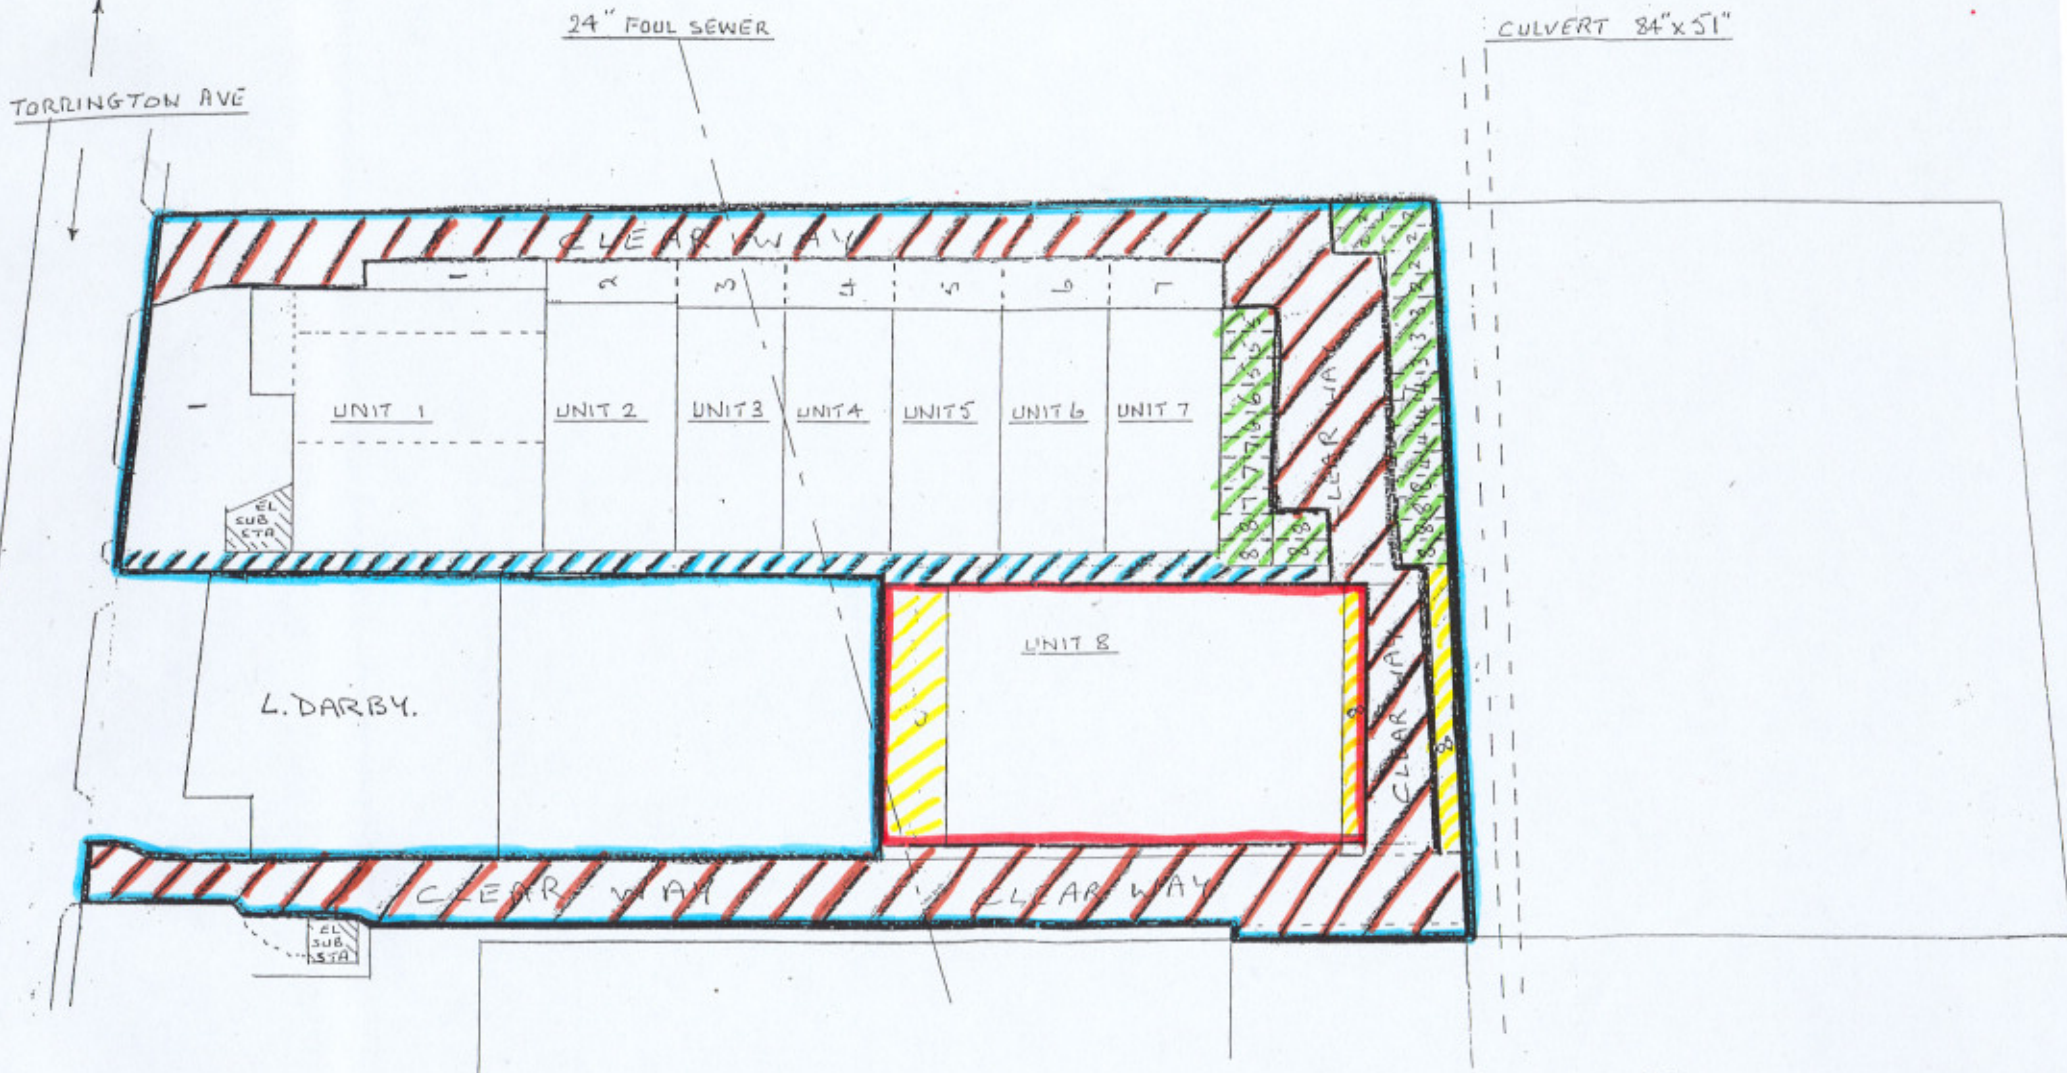

SCALE 1:500