
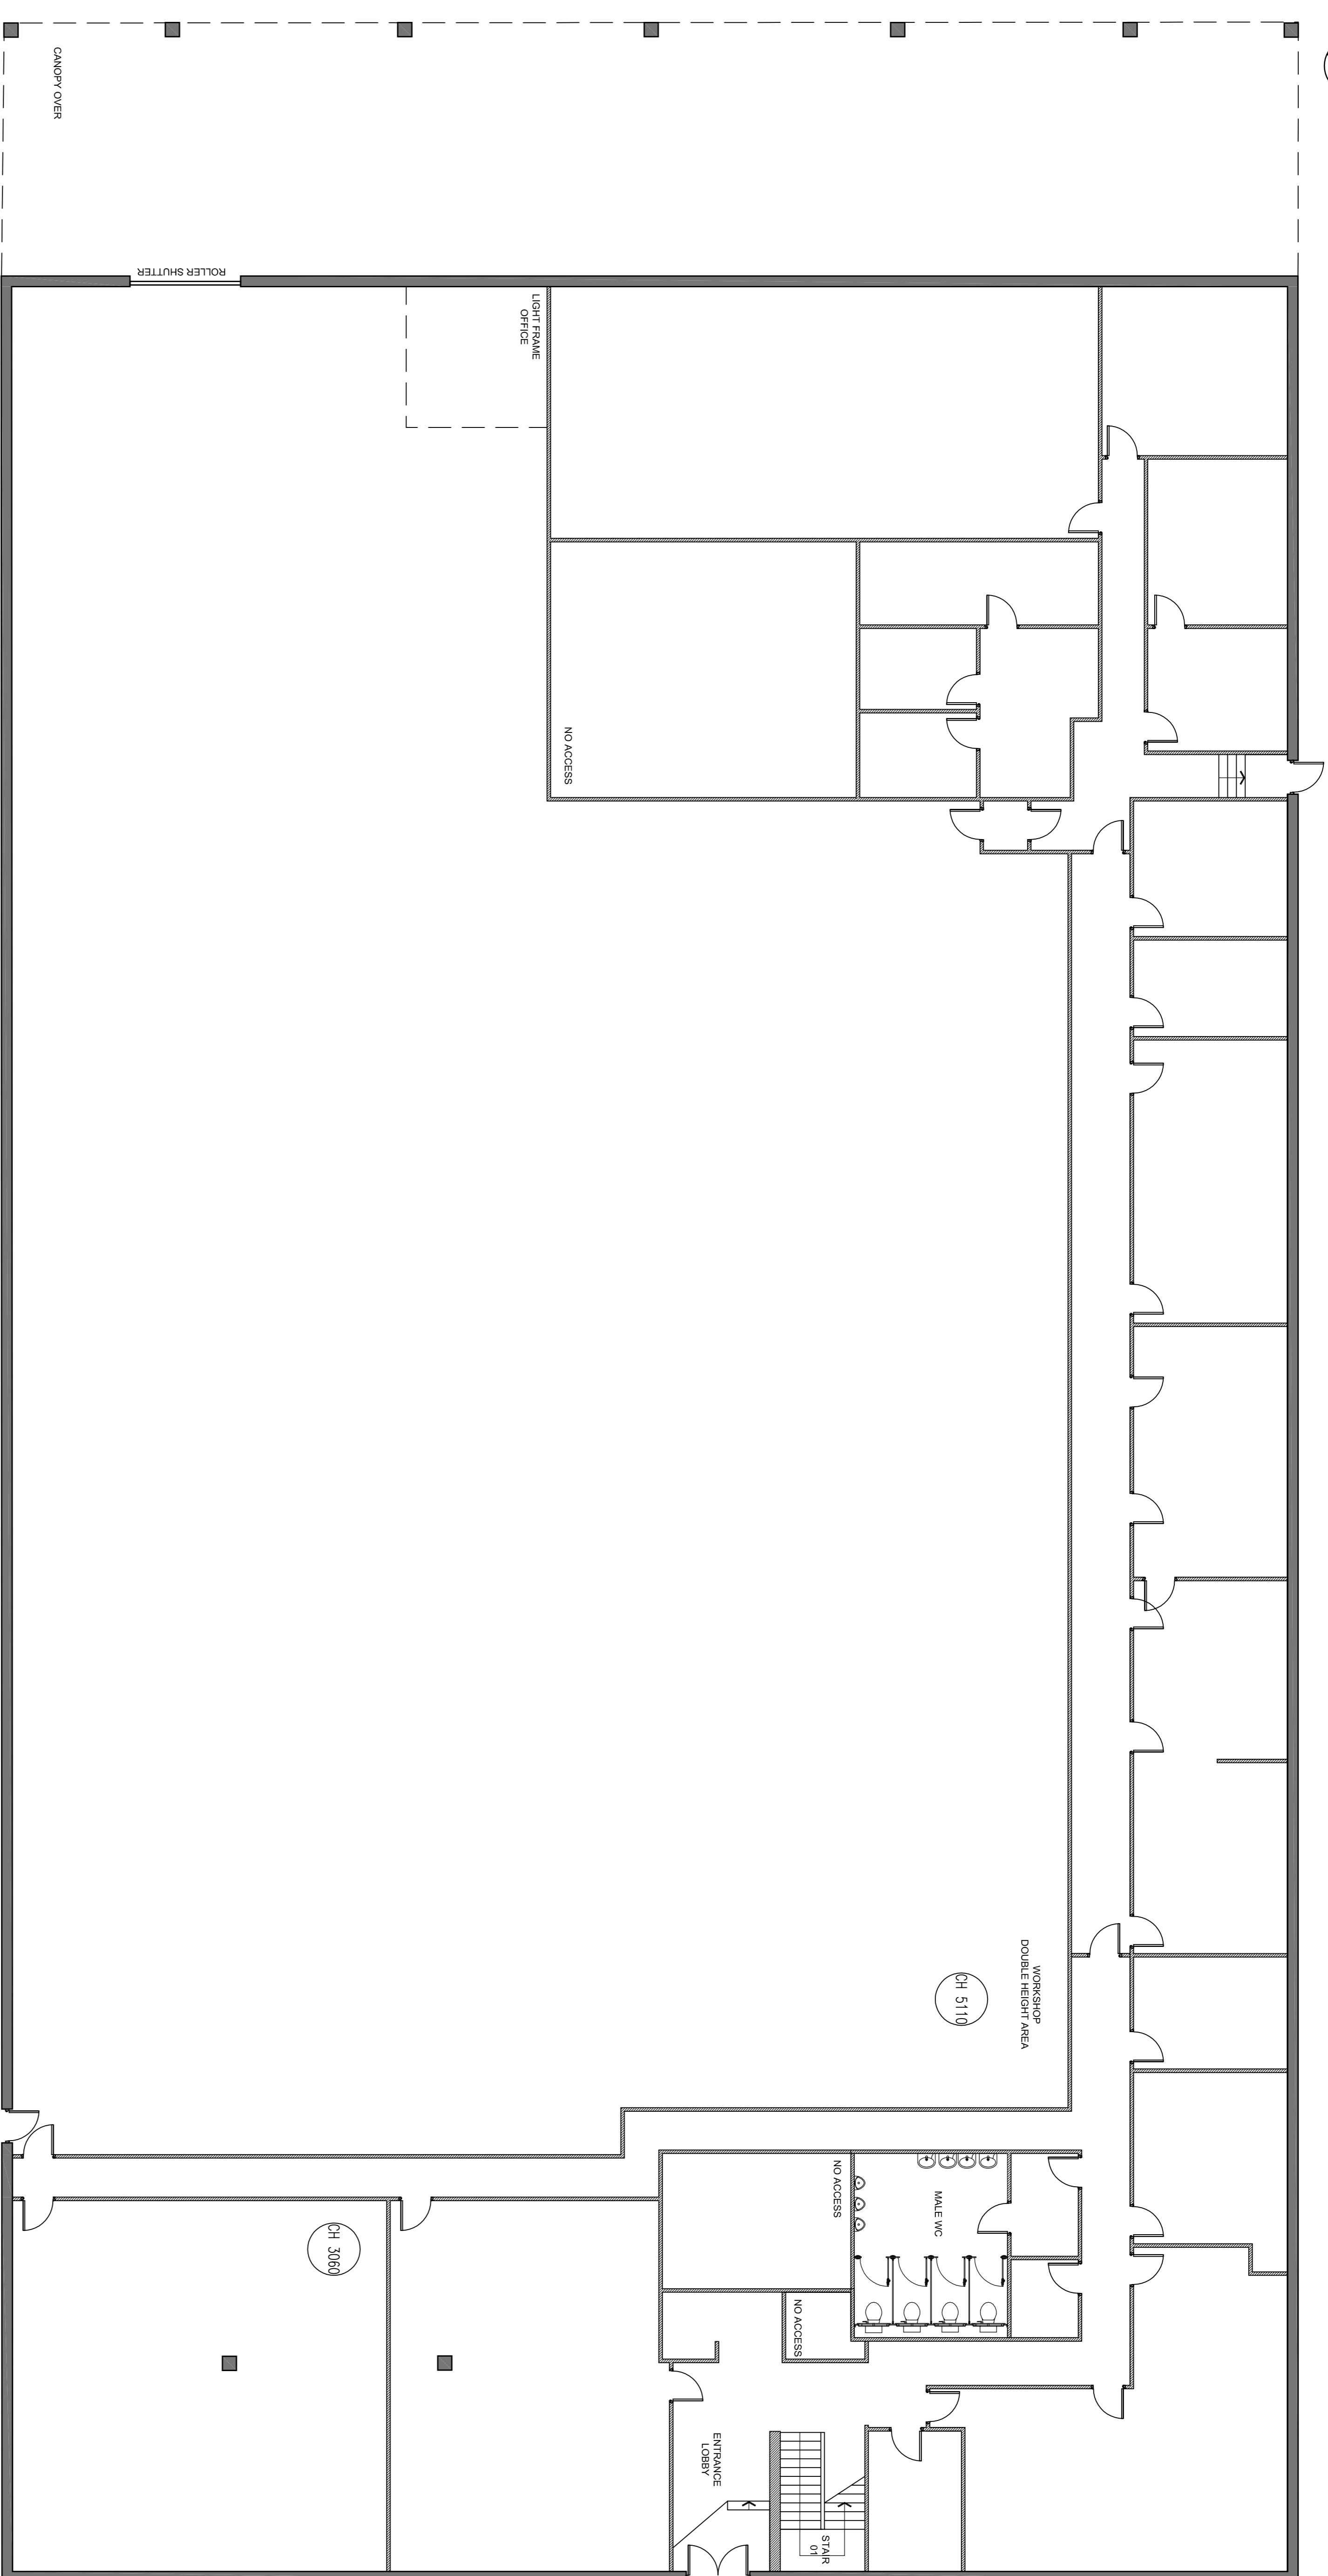


SCALE

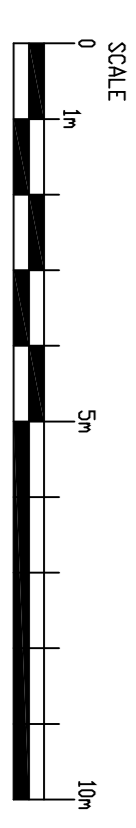

EXISTING GROUND FLOOR LAYOUT


Design House,
The Old Post Office,
21, New Street,
Newcastle,
Northampton,
NN7 6AT
Email: johndey@thedesignhaus.org
Web: www.thedesignhaus.org

Project
UNIT 1
NEWBOLD ROAD
RUGBY
WEST MIDLANDS
CV21 1DH

Original Title
**GROUND FLOOR
EXISTING
LAYOUT**

Scale	Room	Discard	DATE
1:100/A1	JB	LA	24.01.12
Project No.	Revision		
EXISTING			

NOTE
Availability is not accepted for errors made by others in
scaling from this drawing. All construction information should be
taken from figured dimensions only.
All dimensions should be checked on site prior to the
commencement of any construction.

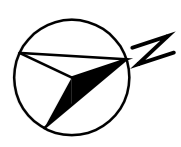

3/14/12


NOTE
Liability is not accepted for errors made by others in
scaling from this drawing. All construction information should be
taken from figured dimensions only.
All dimensions should be checked on site prior to the
commencement of any construction.




EXISTING FIRST FLOOR LAYOUT

Design House,
The Old Post Office,
21, New Street,
Newcastle,
Northampton,
NN7 6AT
Email: johndaley@hodesignhaus.org
Web: www.hodesignhaus.org

Project
UNIT 1
NEWBOLD ROAD
RUGBY
WEST MIDLANDS
CV21 1DH

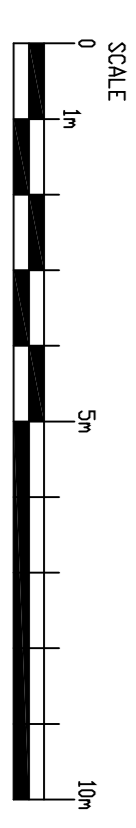

EXISTING

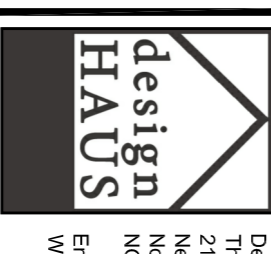 <p>Design House, The Old Post Office, 21, New Street, Newcastle, Northampton, NN7 6AT Email: johndaley@hodesignhaus.org Web: www.hodesignhaus.org</p>			
<p>Project UNIT 1 NEWBOLD ROAD RUGBY WEST MIDLANDS CV21 1DH</p>			
<p>Drawing Title FIRST FLOOR EXISTING LAYOUT</p>			
Scale:	Drawn:	Checked:	DATE:
1:1000/A1	JB	LA	24.01.12
Project No:	N1003-101		Revision:
Project No:	SIGNATURE:		